

WEST BRANCH LIBRARY  
CONCEPTUAL LAYOUTS

1" = 10'-0" ON ORIGINAL  
0 5 10




**SITE PLAN  
OPTION A**



PROGRESS  
3 APRIL 2012  
NOT FOR CONSTRUCTION  
TBA PROJECT # 1177

**TBA ARCHITECTS, INC.**  
ARCHITECTURE  
PLANNING  
INTERIOR DESIGN  
43 BRADFORD STREET, CONCORD MA, 01742  
TEL (781) 893-5828 FAX (781) 893-5834  
www.tbaarchitects.com



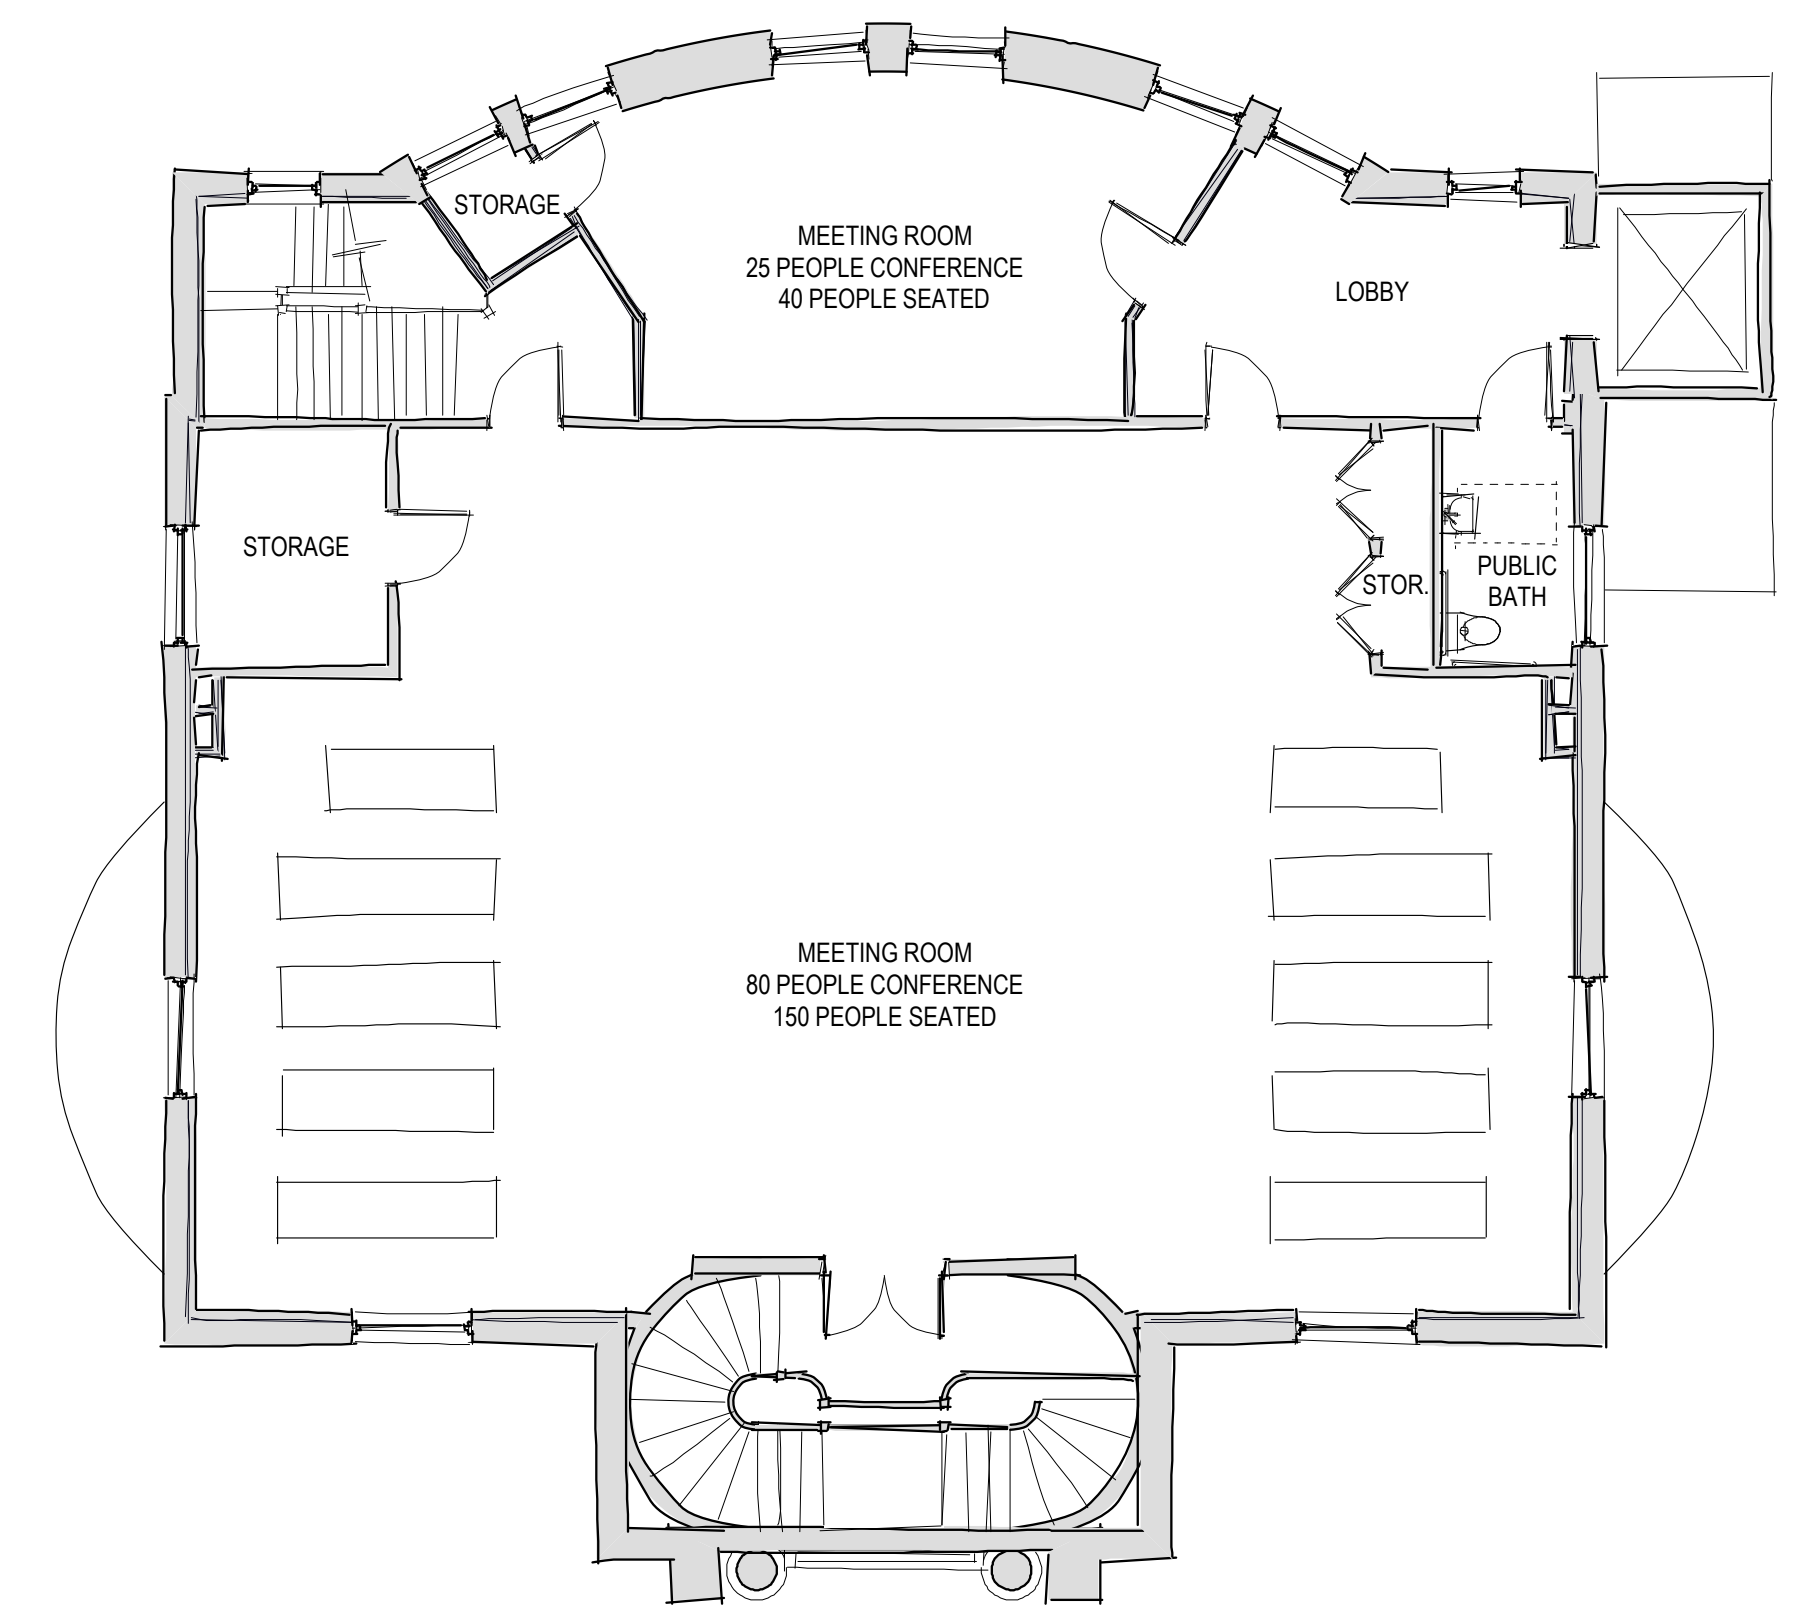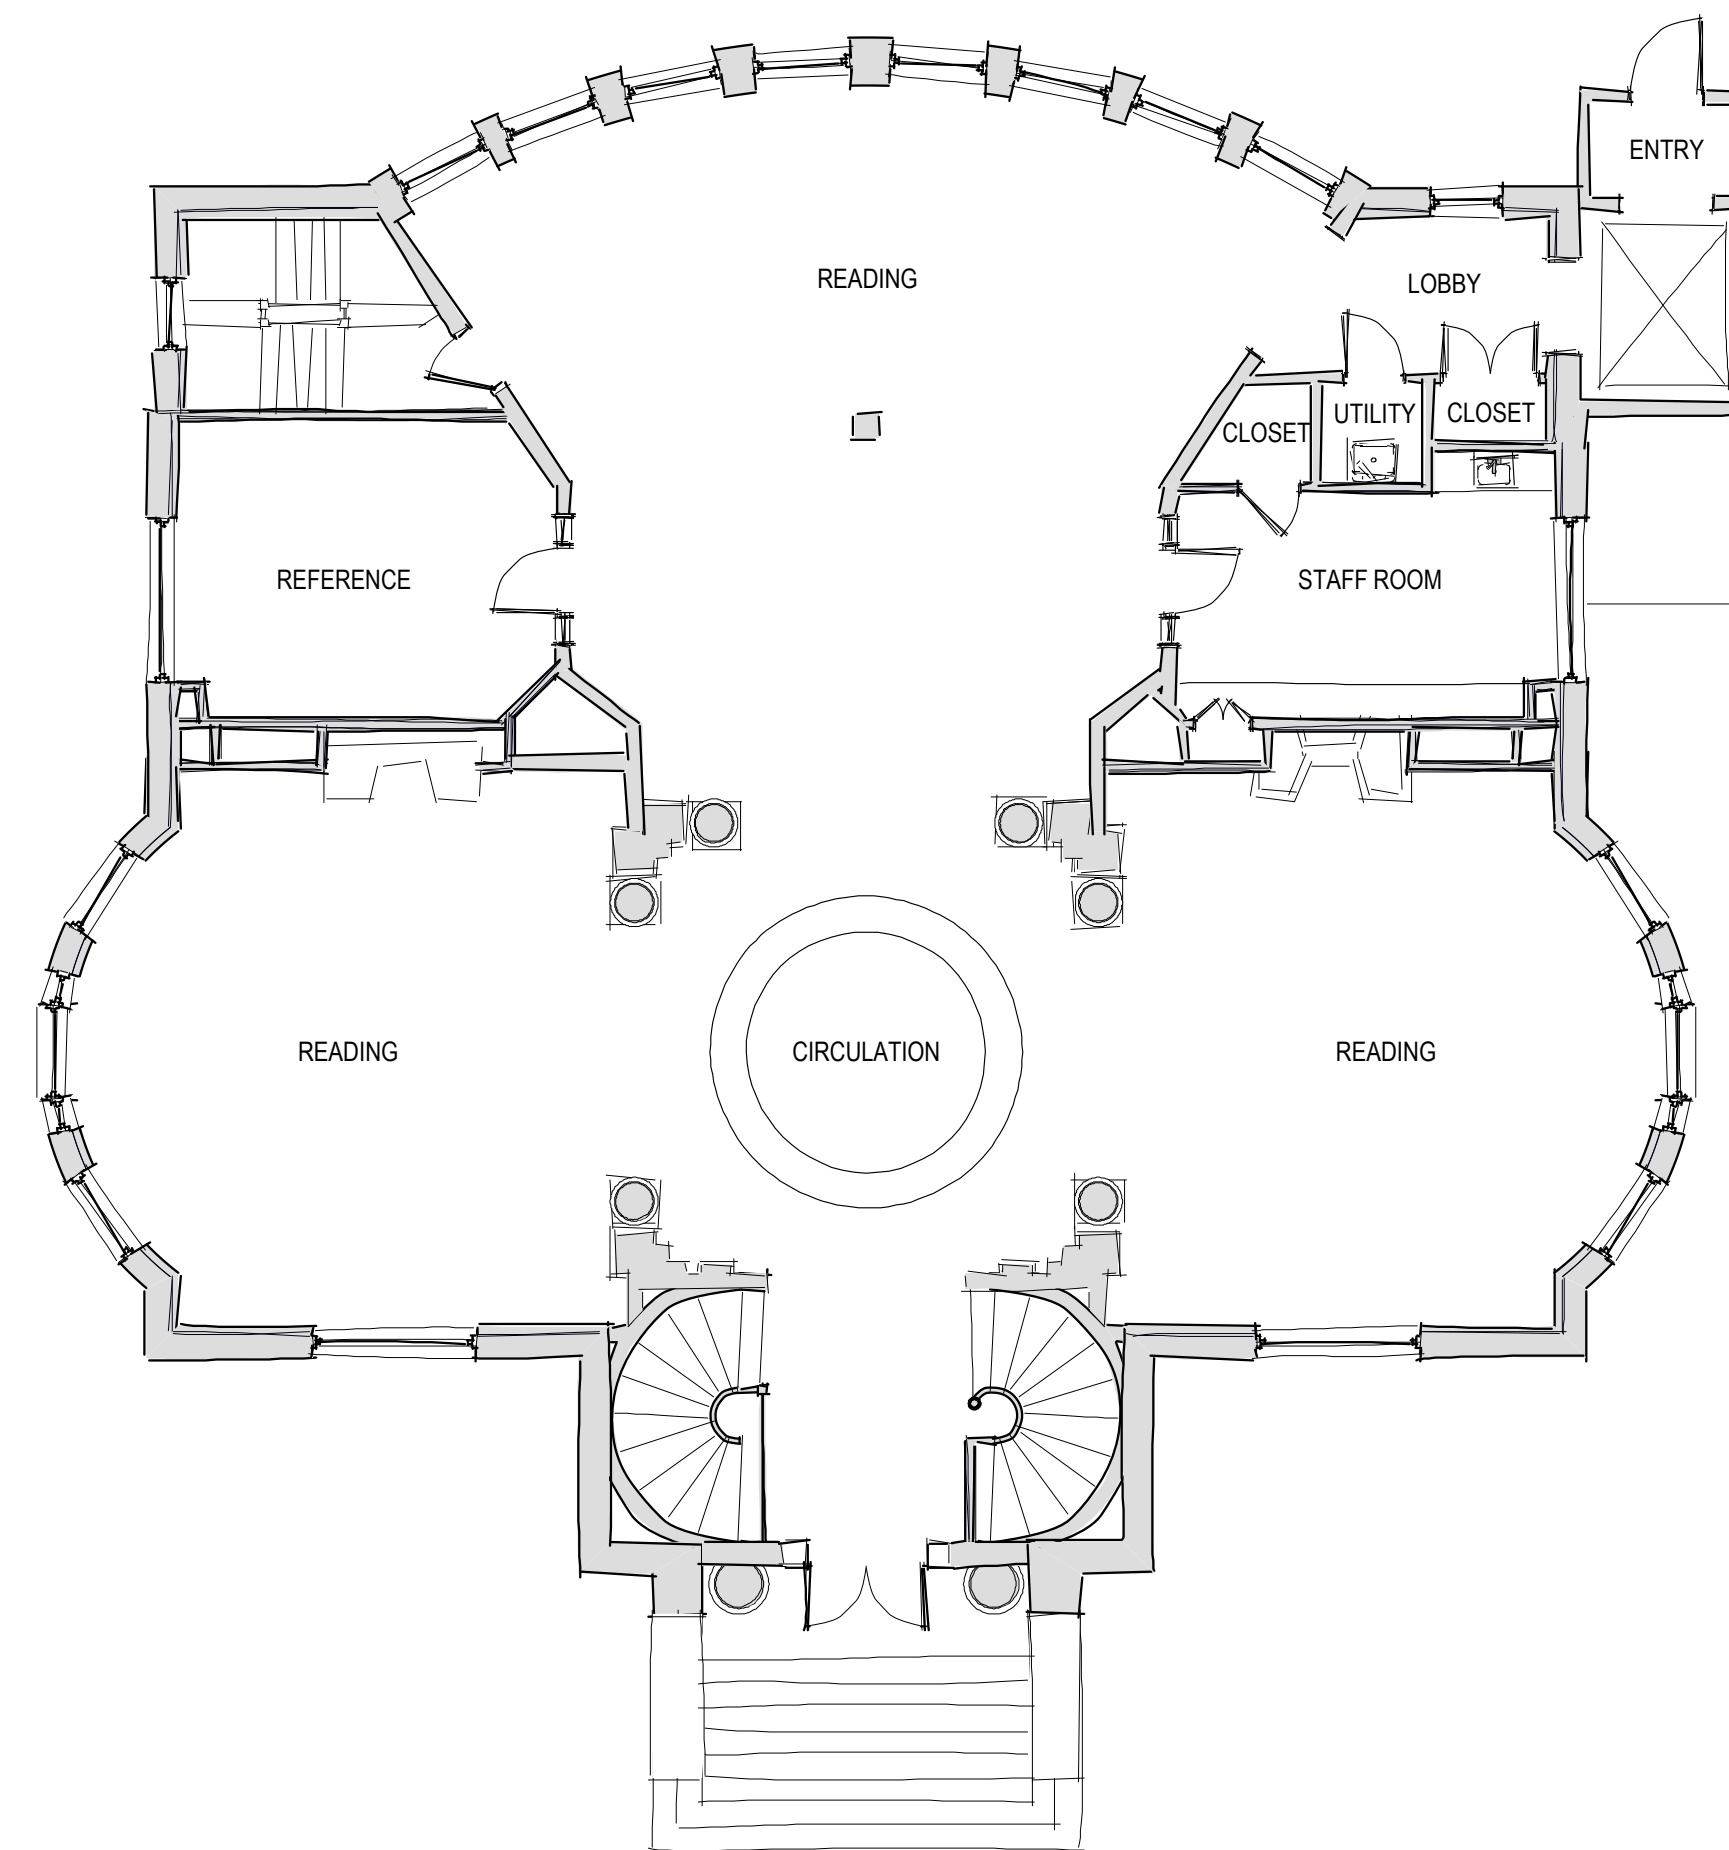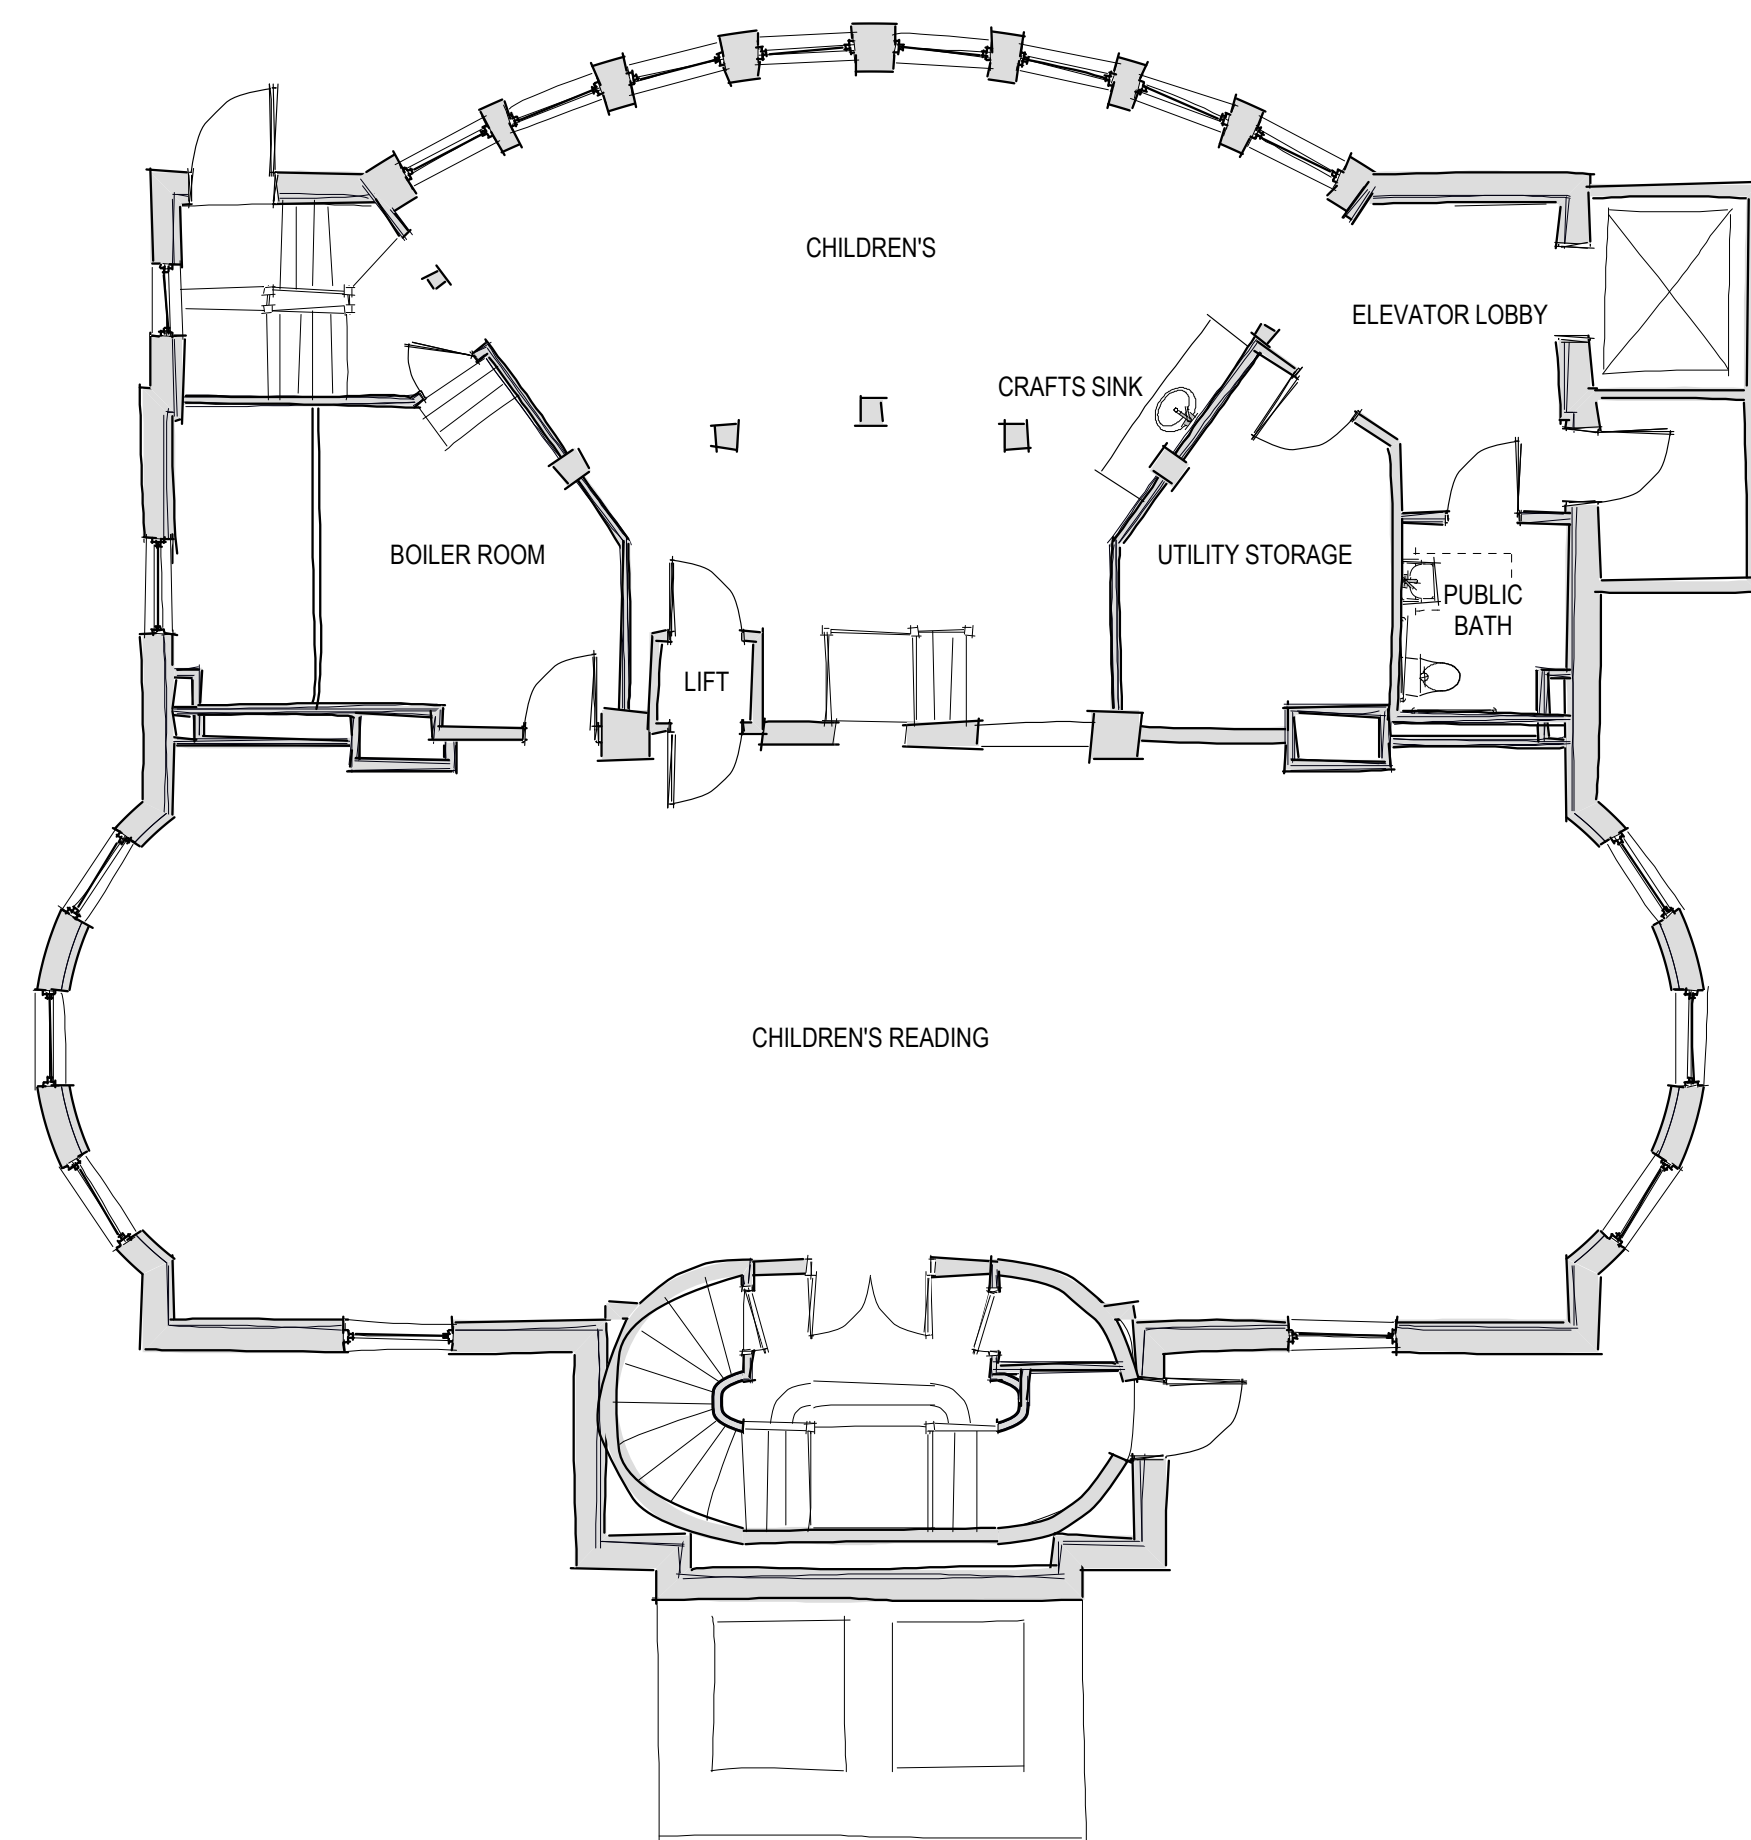

BASEMENT FLOOR PLAN

FIRST FLOOR PLAN

SECOND FLOOR PLAN

# WEST BRANCH LIBRARY CONCEPTUAL LAYOUTS

1/8" = 1'-0" ON ORIGINAL  
0 2 4 8


## FLOOR PLANS OPTION A



PROGRESS  
3 APRIL 2012  
NOT FOR CONSTRUCTION  
TBA PROJECT # 1177

**TBA ARCHITECTS, INC.**  
ARCHITECTURE  
PLANNING  
INTERIOR DESIGN  
43 BRADFORD STREET, CONCORD MA, 01742  
TEL (781) 893-5828 FAX (781) 893-5834  
www.tbaarchitects.com



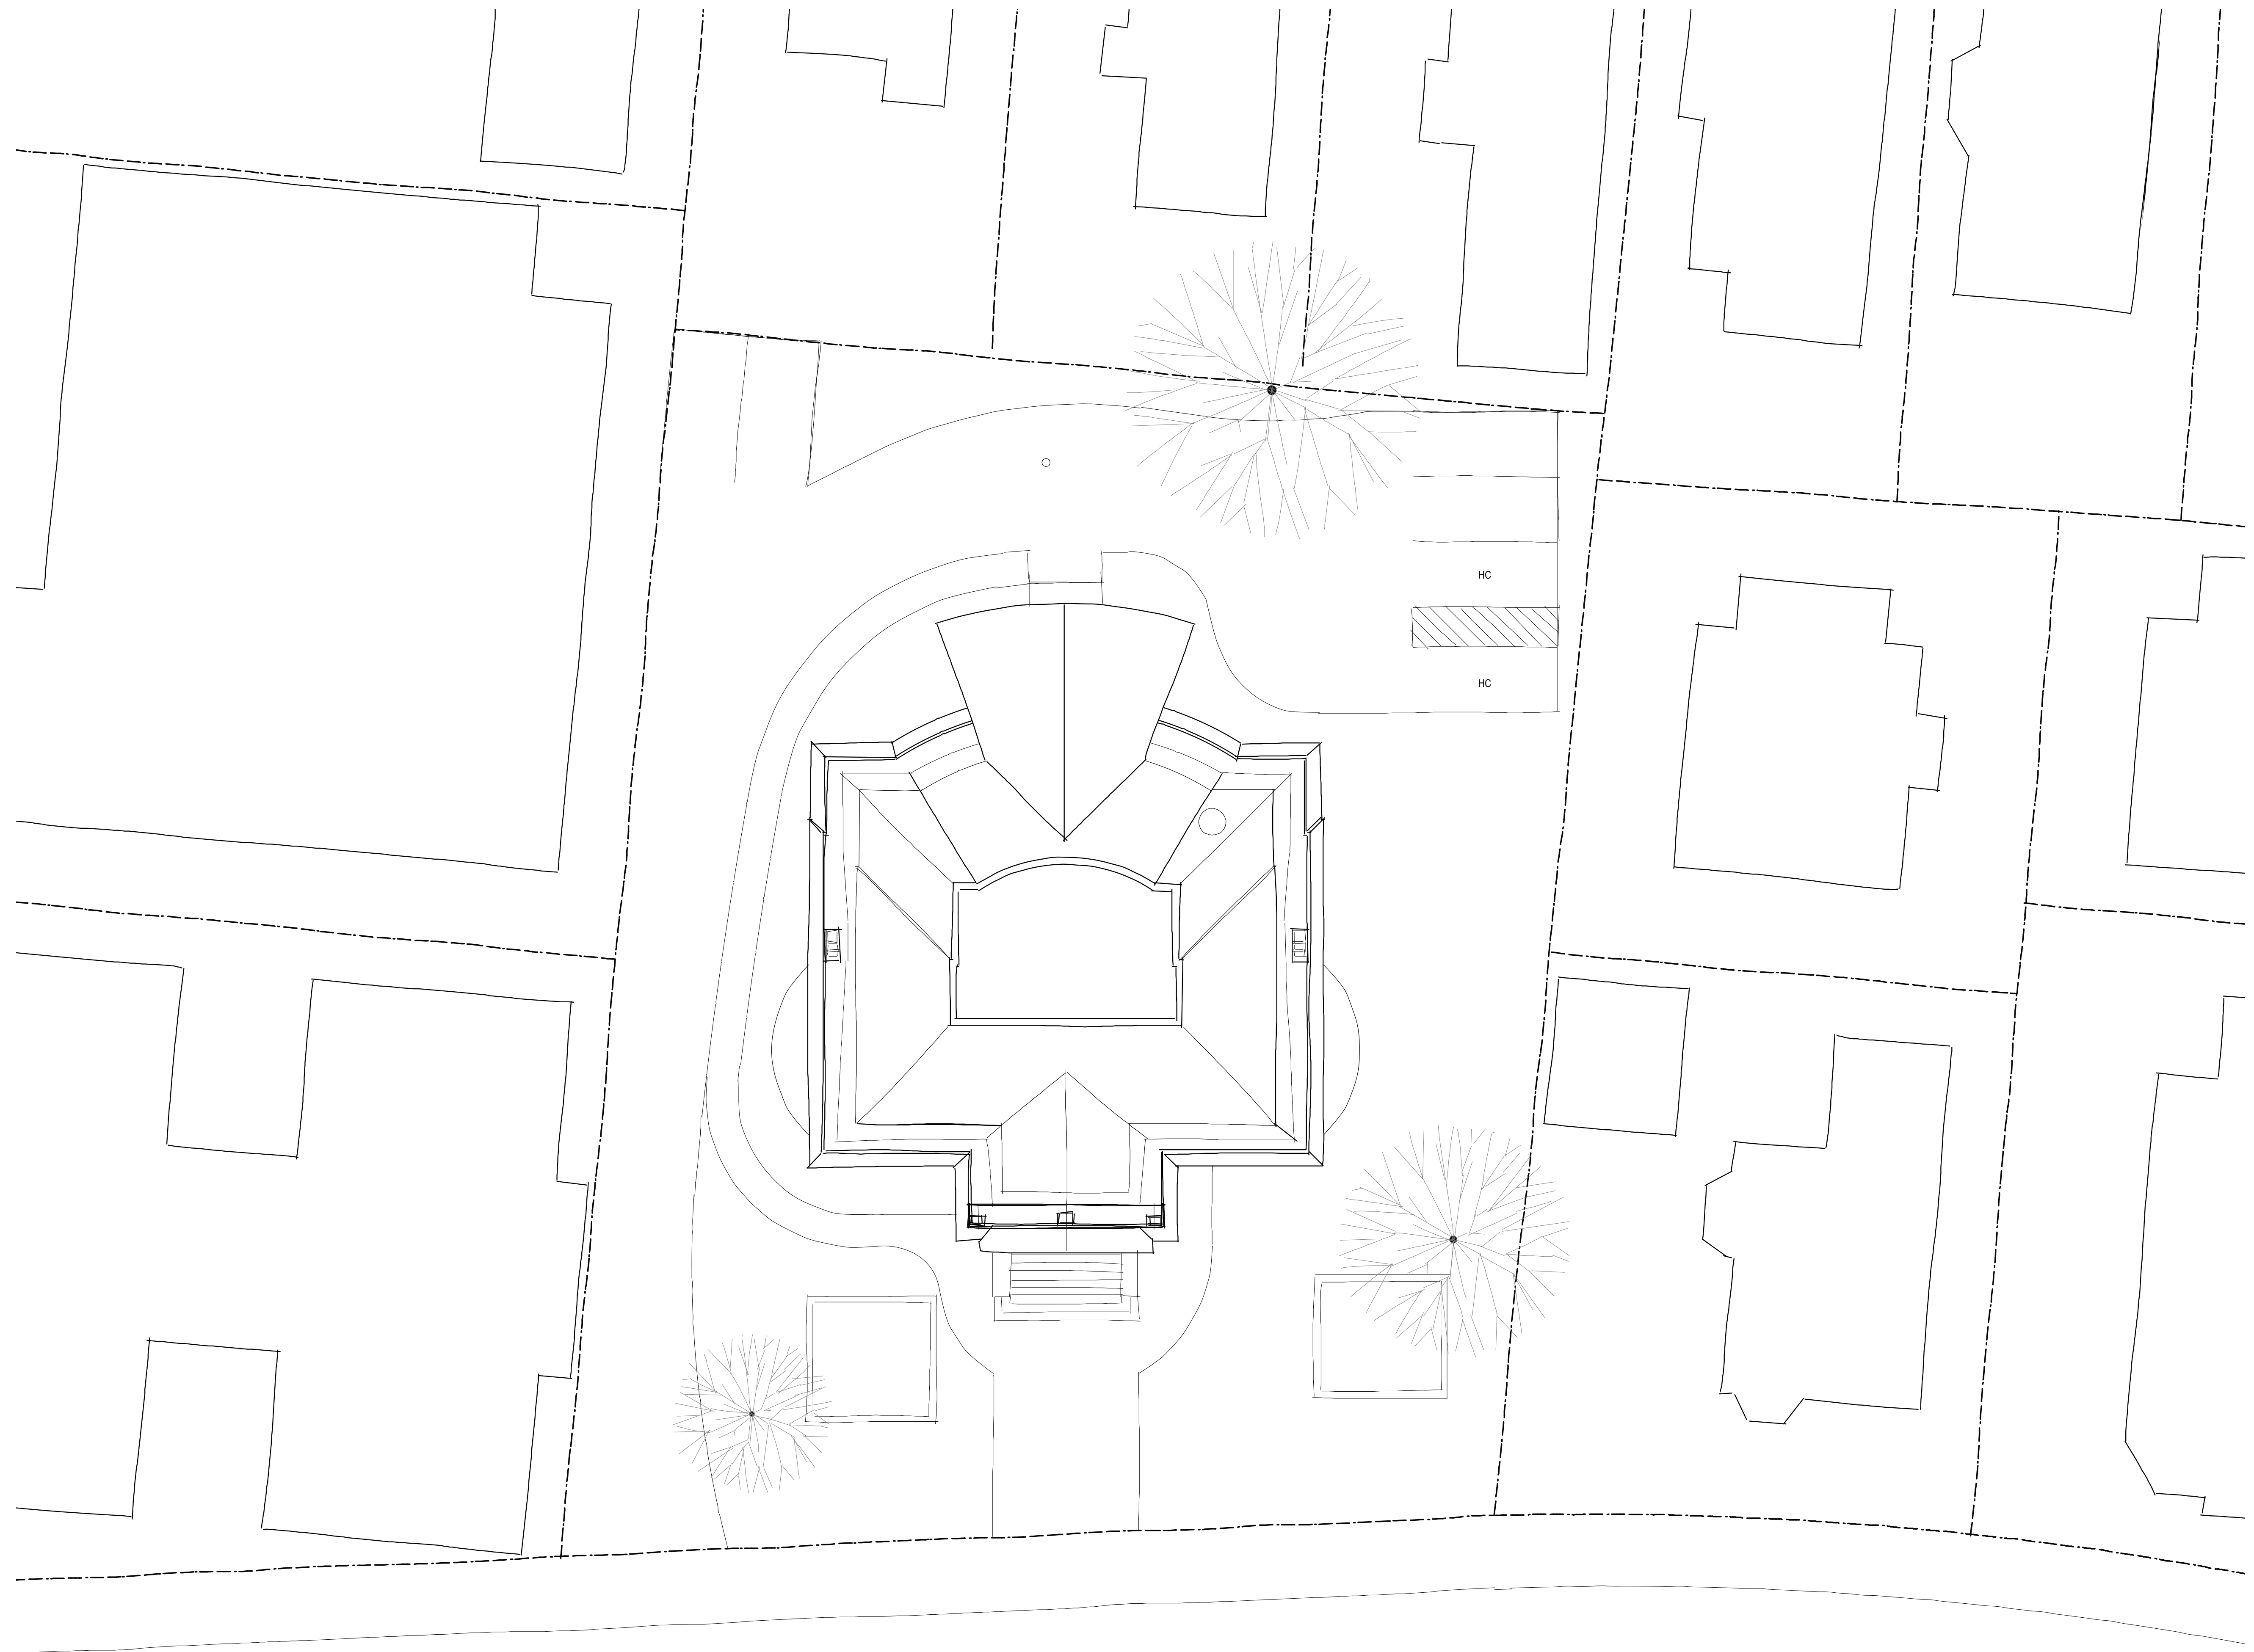

WEST BRANCH LIBRARY  
CONCEPTUAL LAYOUTS

1" = 10'-0" ON ORIGINAL  
0 5 10

**SITE PLAN  
OPTION B**






PROGRESS  
3 APRIL 2012  
NOT FOR CONSTRUCTION  
TBA PROJECT # 1177

**TBA ARCHITECTS, INC.**  
ARCHITECTURE  
PLANNING  
INTERIOR DESIGN  
43 BRADFORD STREET, CONCORD MA, 01742  
TEL (781) 893-5828 FAX (781) 893-5834  
www.tbaarchitects.com





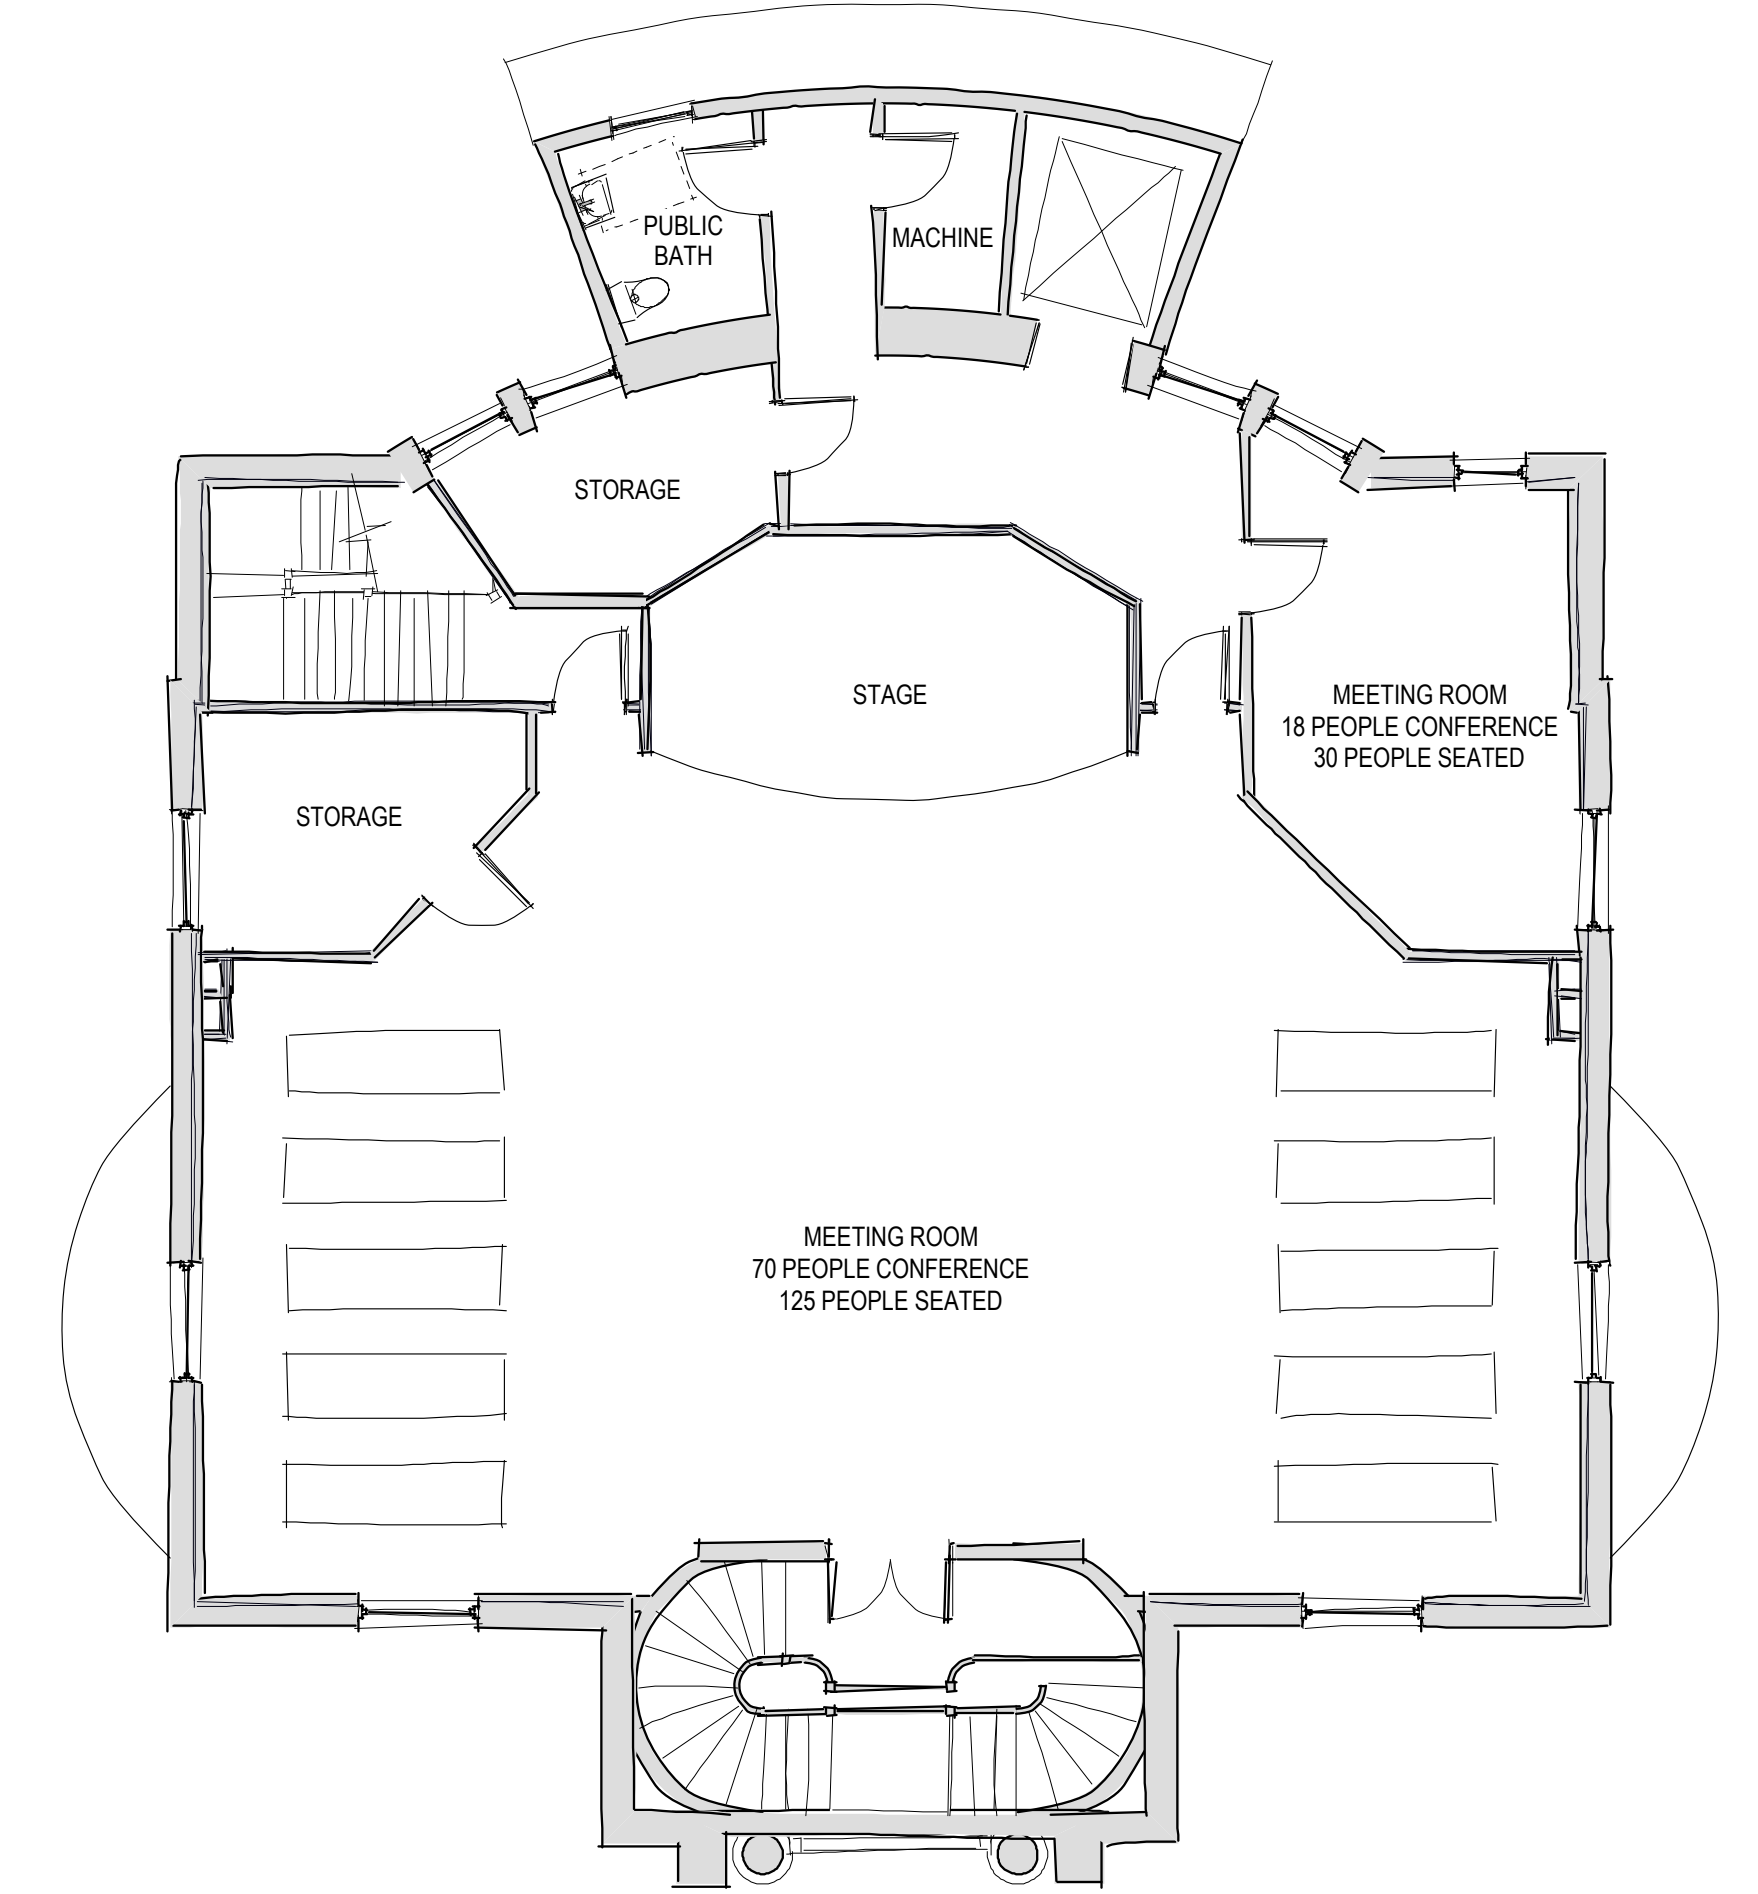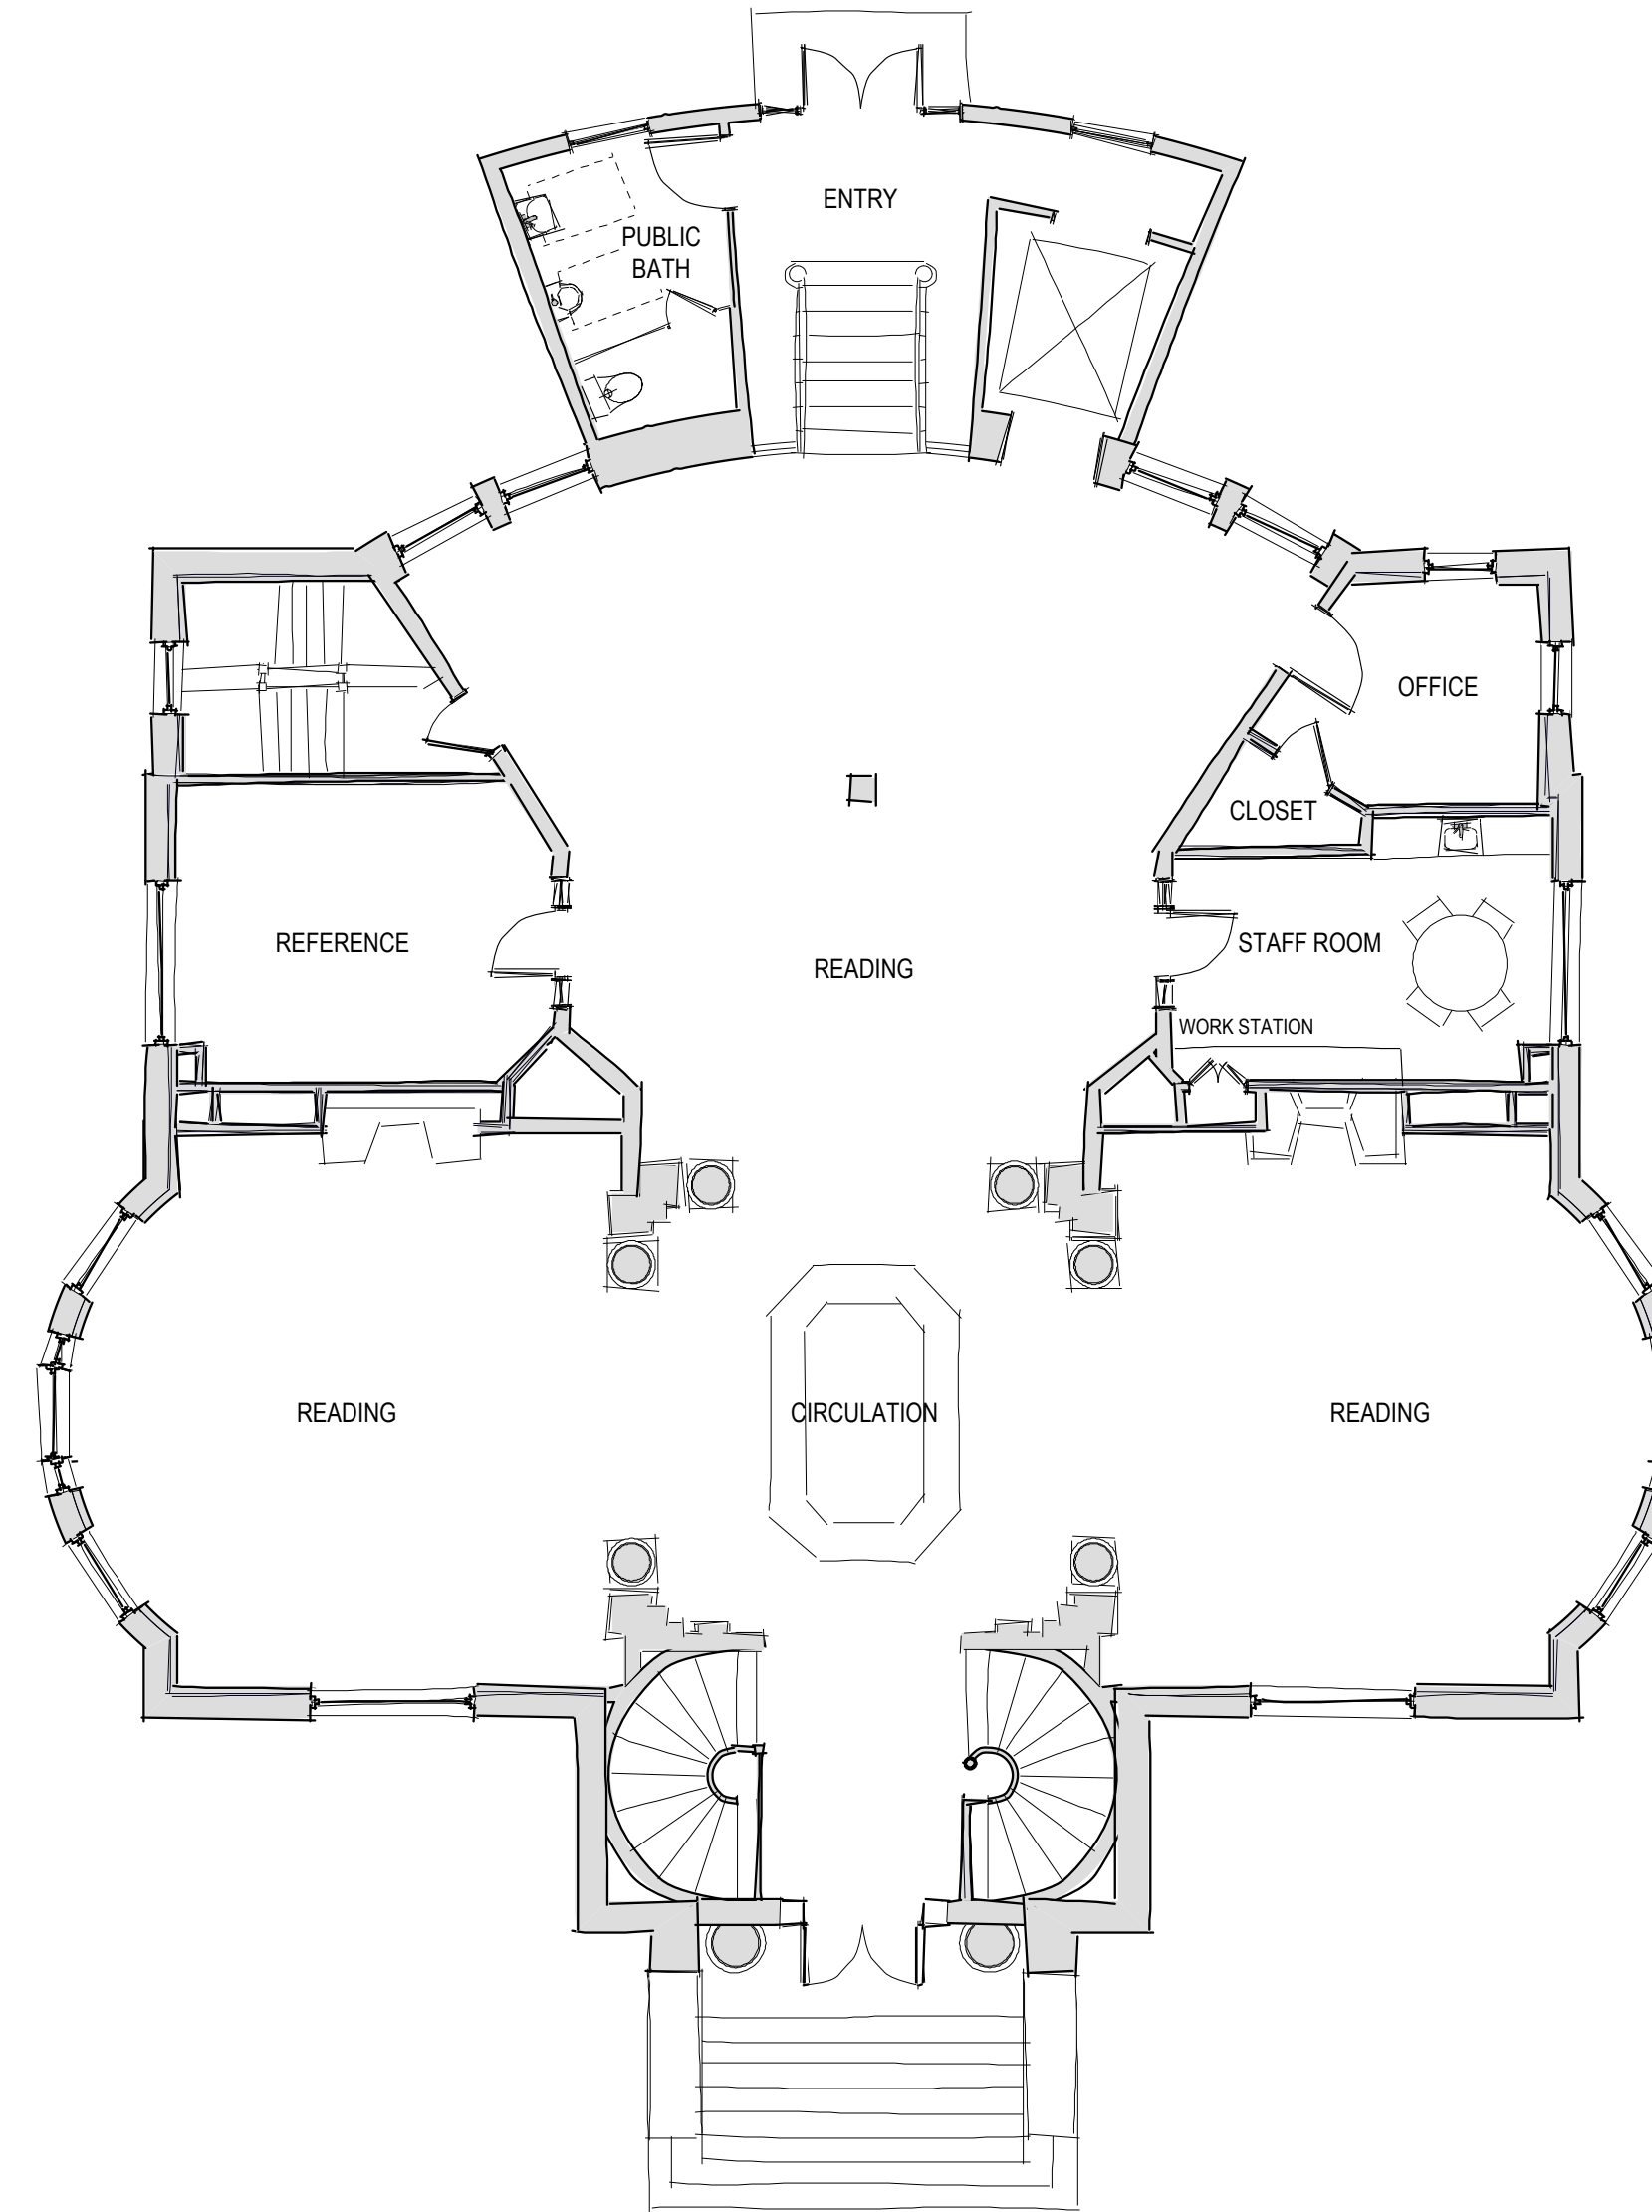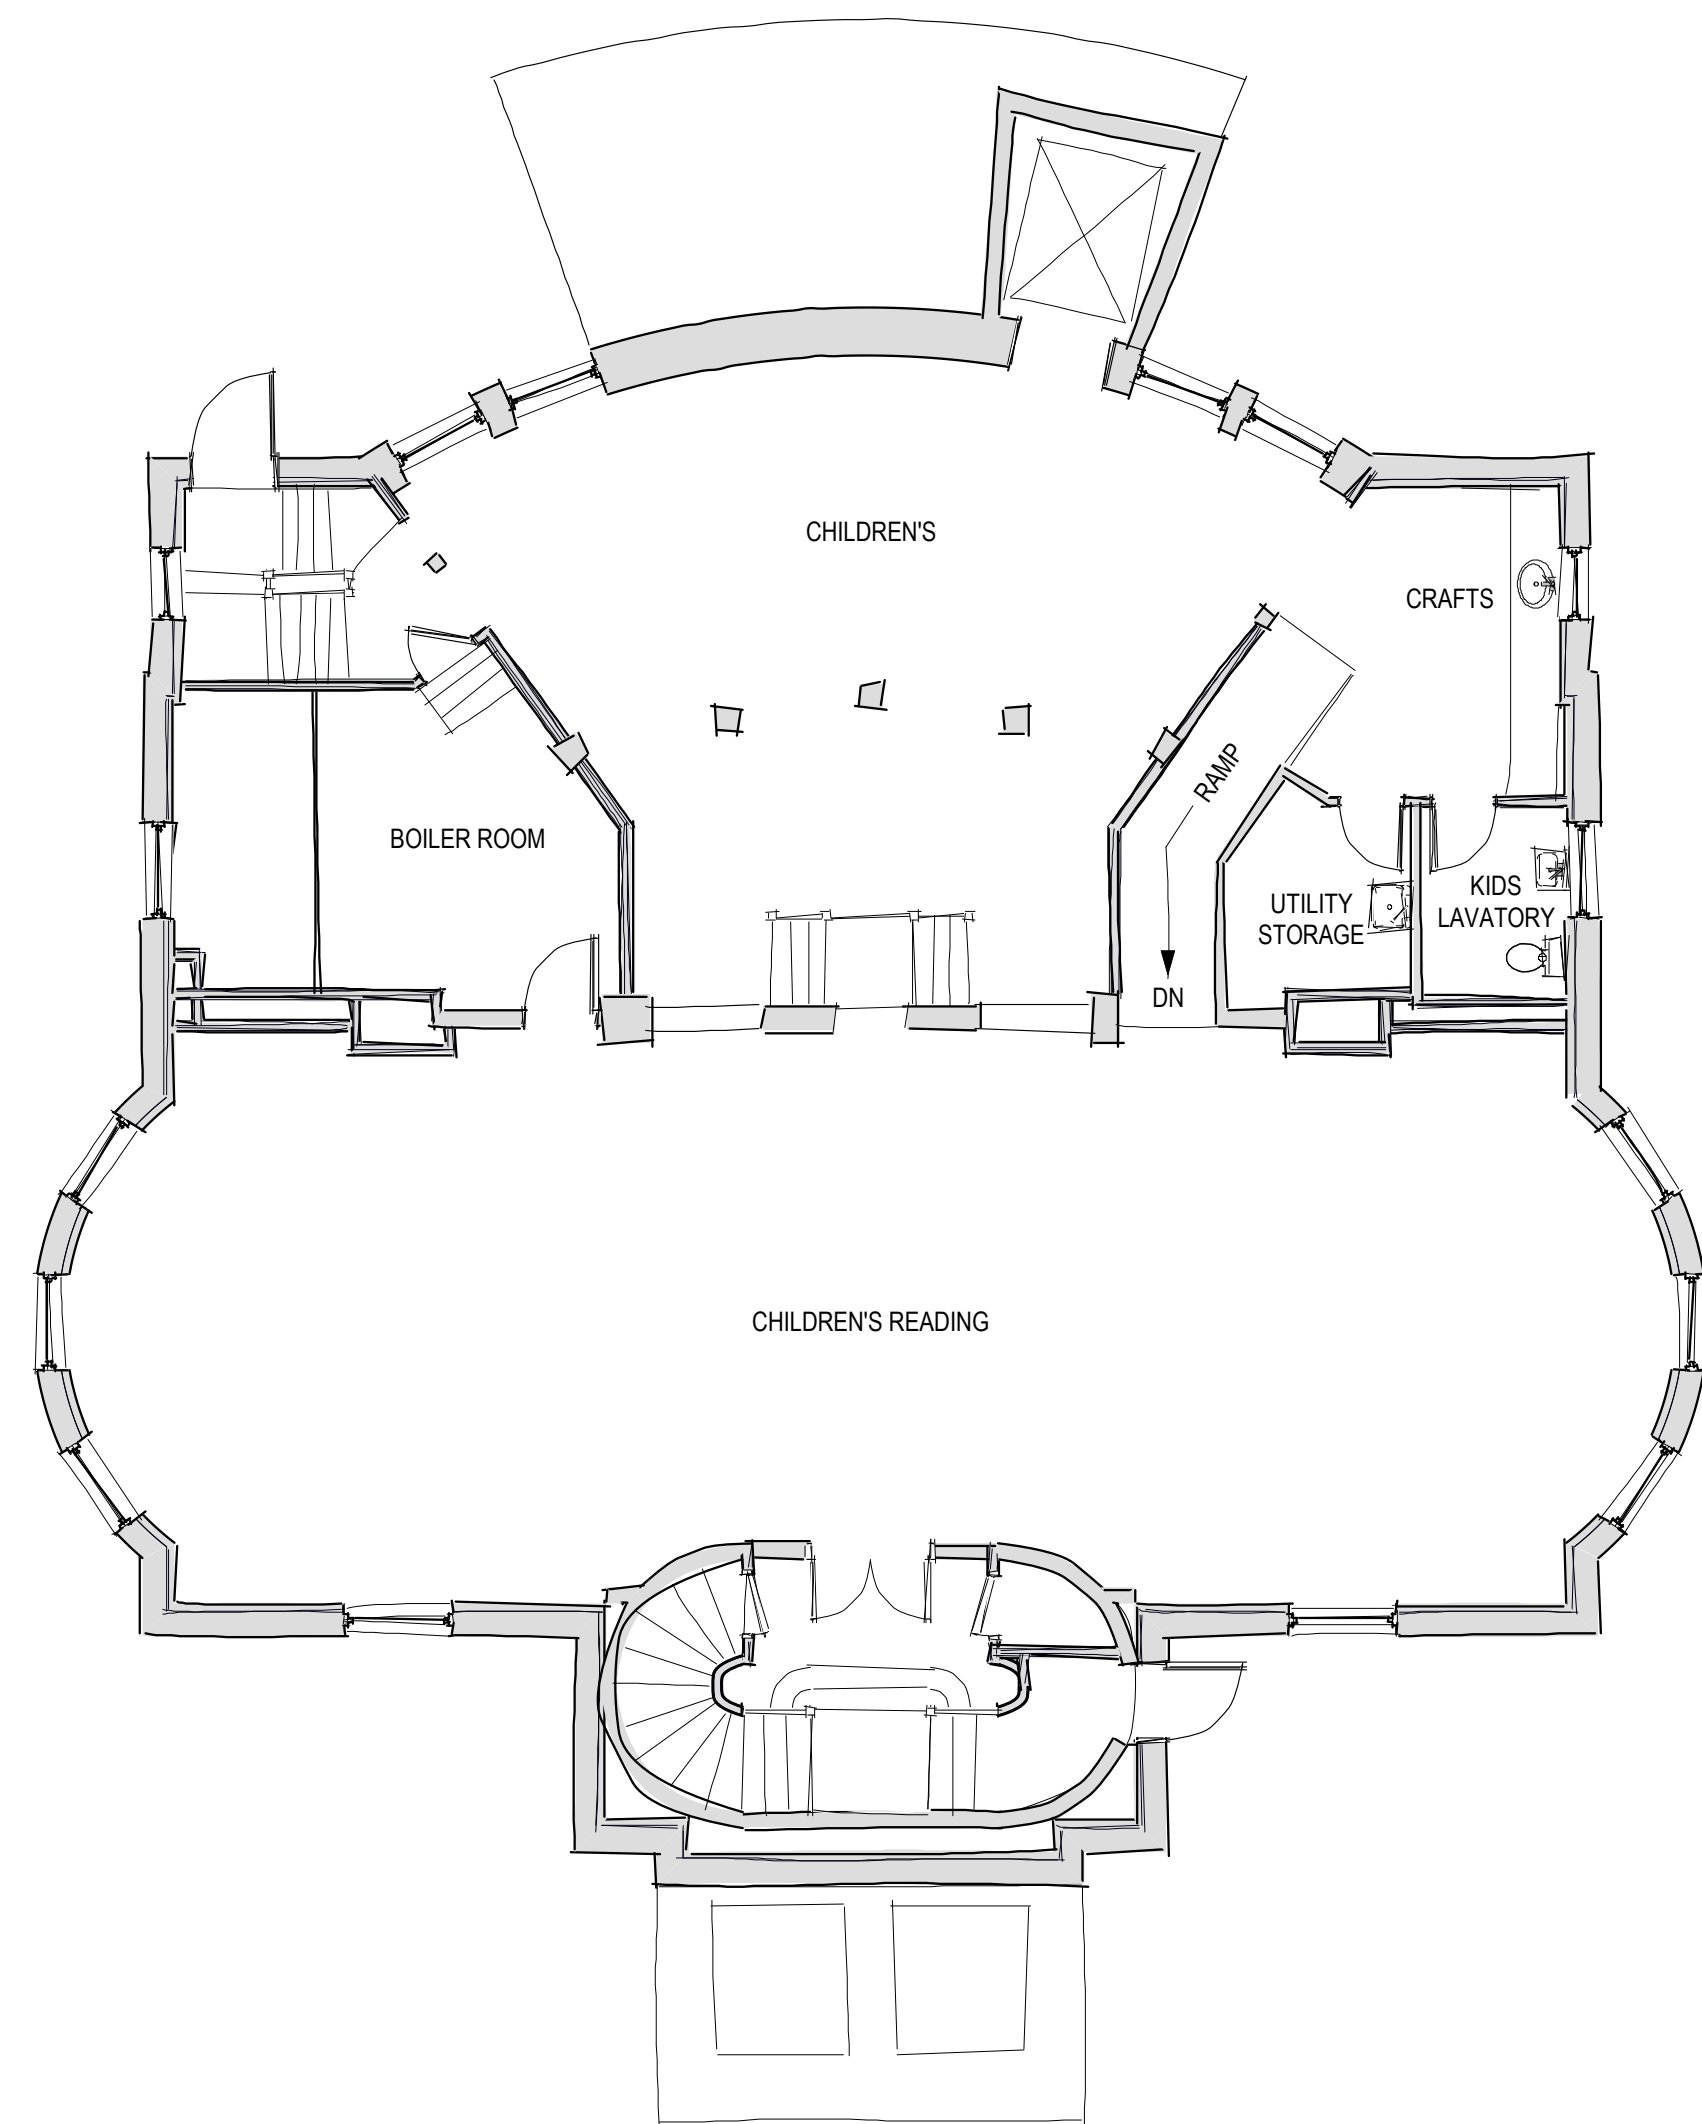

BASEMENT FLOOR PLAN

FIRST FLOOR PLAN

SECOND FLOOR PLAN

# WEST BRANCH LIBRARY CONCEPTUAL LAYOUTS

1/8" = 1'-0" ON ORIGINAL  
0 2 4 8


## FLOOR PLANS OPTION B



PROGRESS  
3 APRIL 2012  
NOT FOR CONSTRUCTION  
TBA PROJECT # 1177

**TBA ARCHITECTS, INC.**  
ARCHITECTURE  
PLANNING  
INTERIOR DESIGN  
43 BRADFORD STREET, CONCORD MA, 01742  
TEL (781) 893-5828 FAX (781) 893-5834  
www.tbaarchitects.com



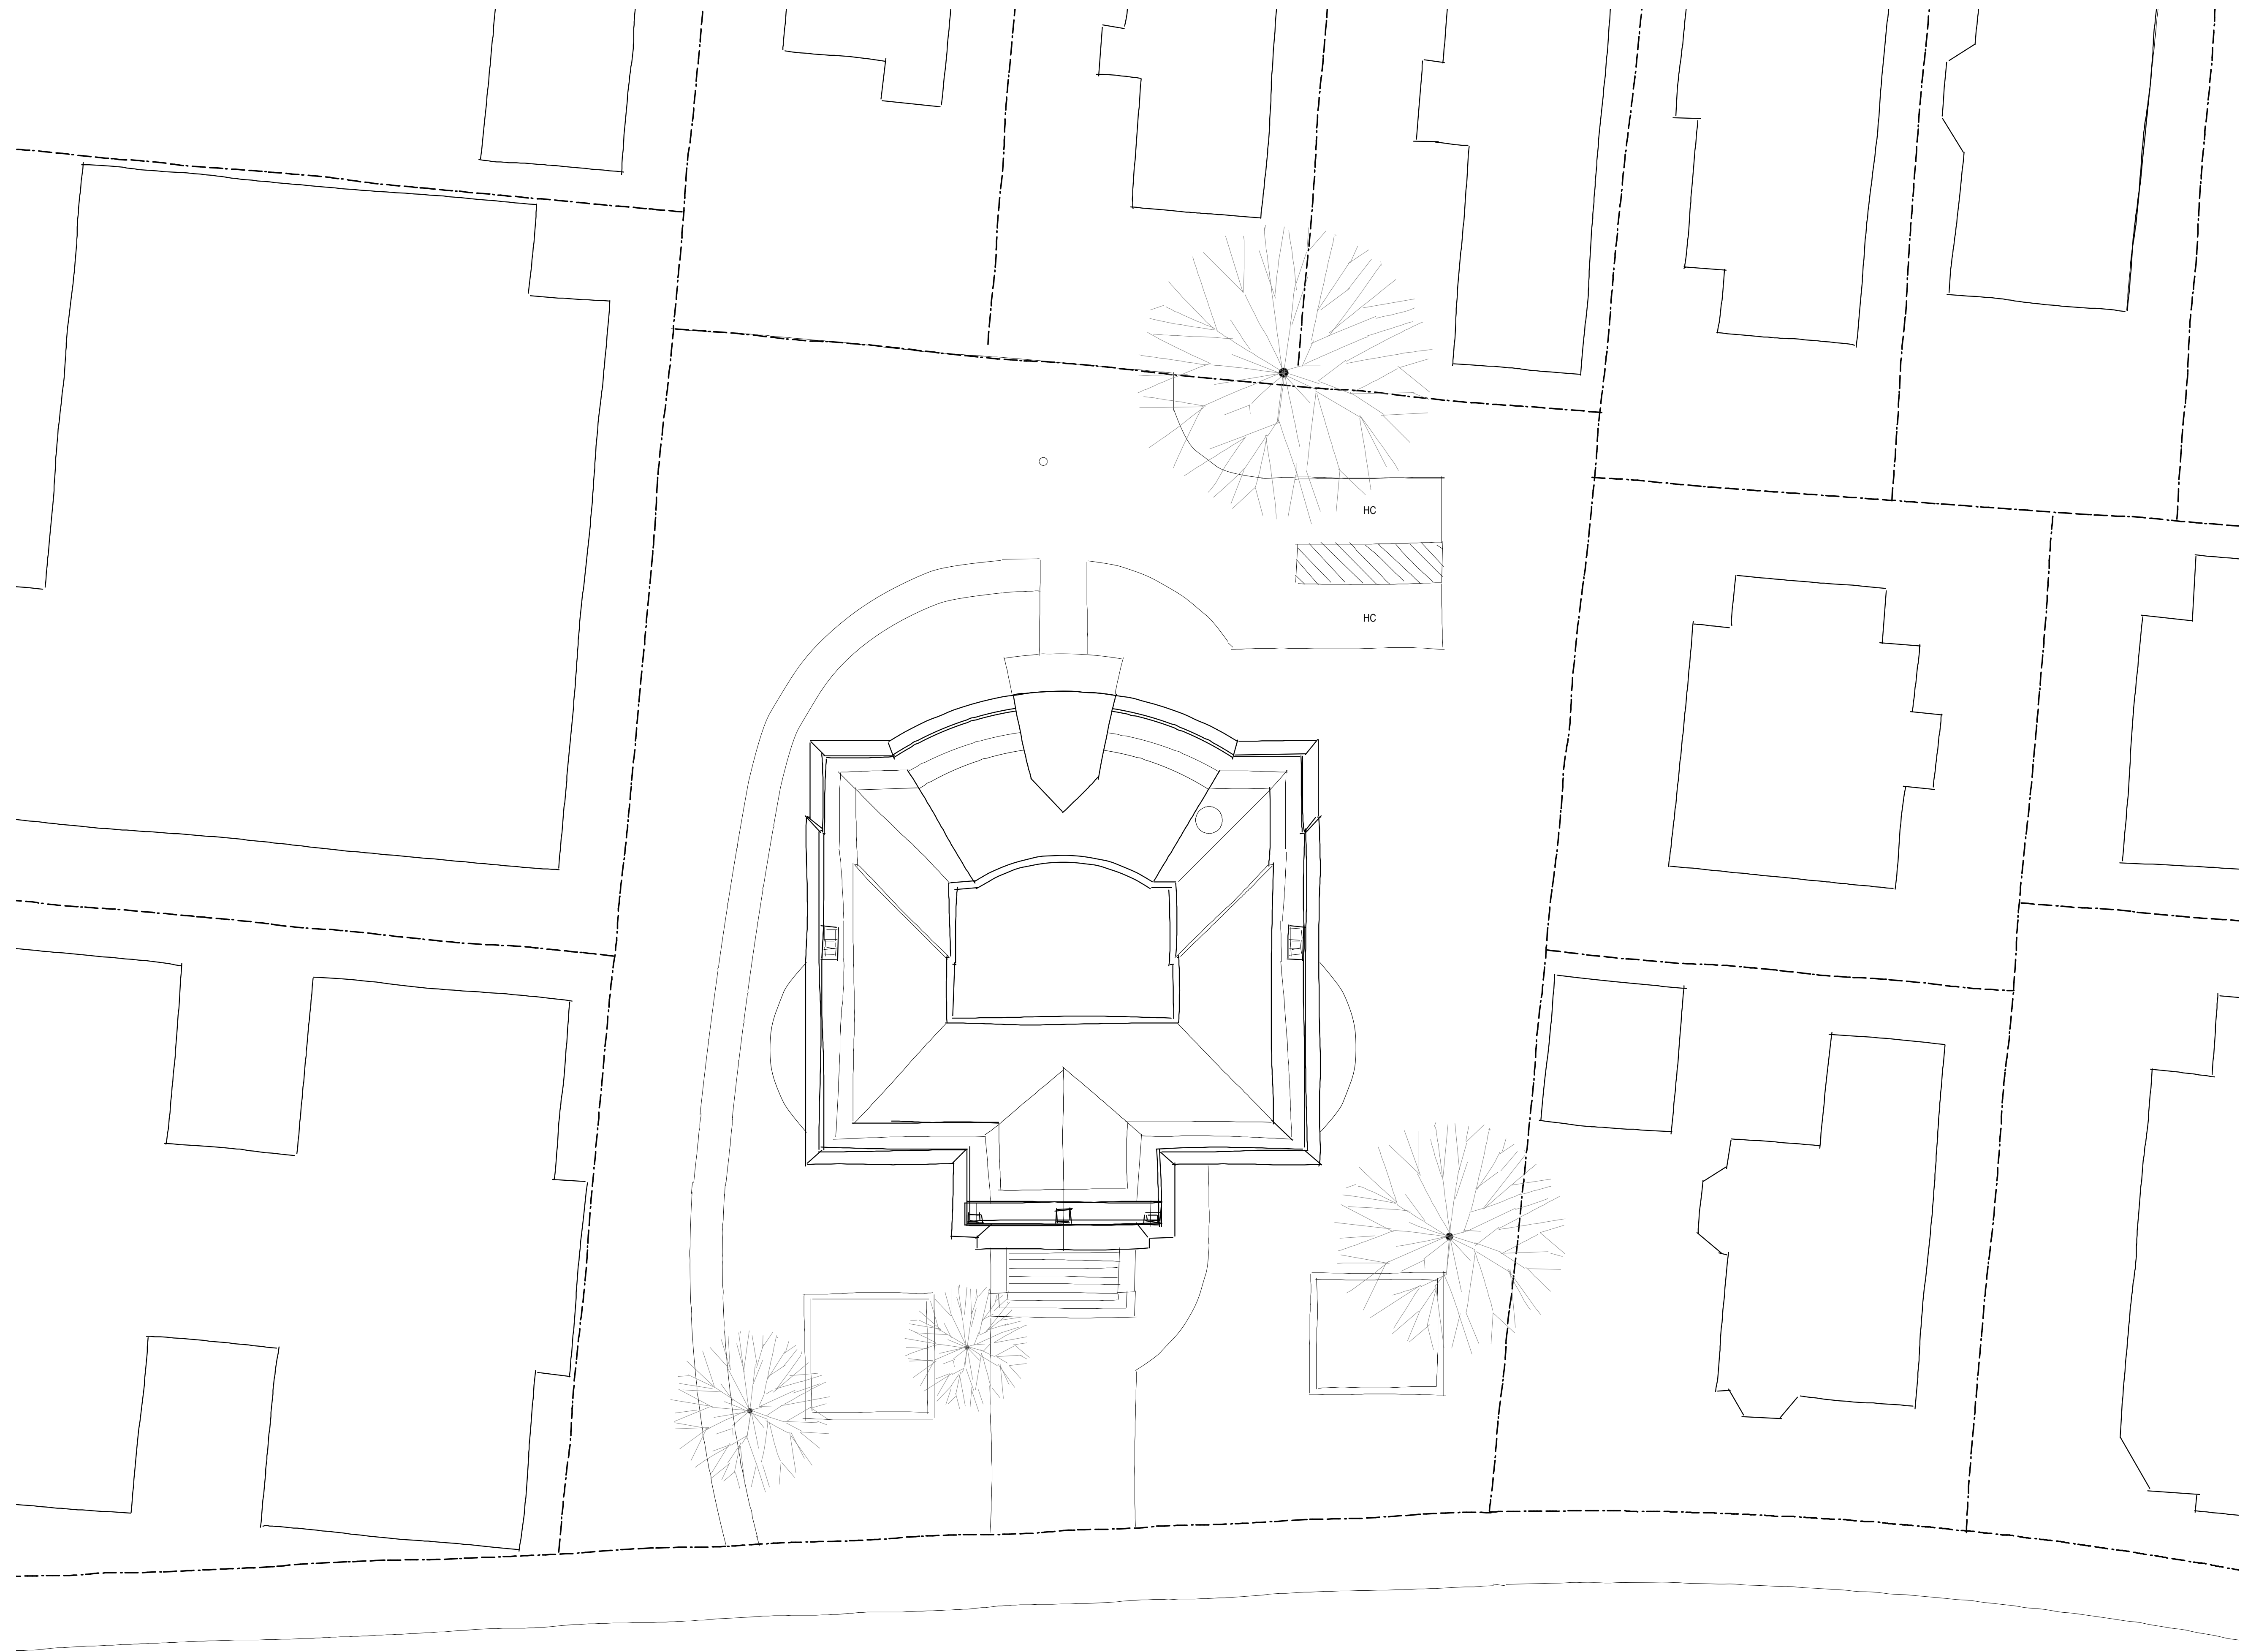

WEST BRANCH LIBRARY  
CONCEPTUAL LAYOUTS

1" = 10'-0" ON ORIGINAL  
0 5 10

**SITE PLAN  
OPTION C**






PROGRESS  
3 APRIL 2012  
NOT FOR CONSTRUCTION  
TBA PROJECT # 1177

**TBA ARCHITECTS, INC.**  
ARCHITECTURE  
PLANNING  
INTERIOR DESIGN  
43 BRADFORD STREET, CONCORD MA, 01742  
TEL (781) 893-5828 FAX (781) 893-5834  
www.tbaarchitects.com





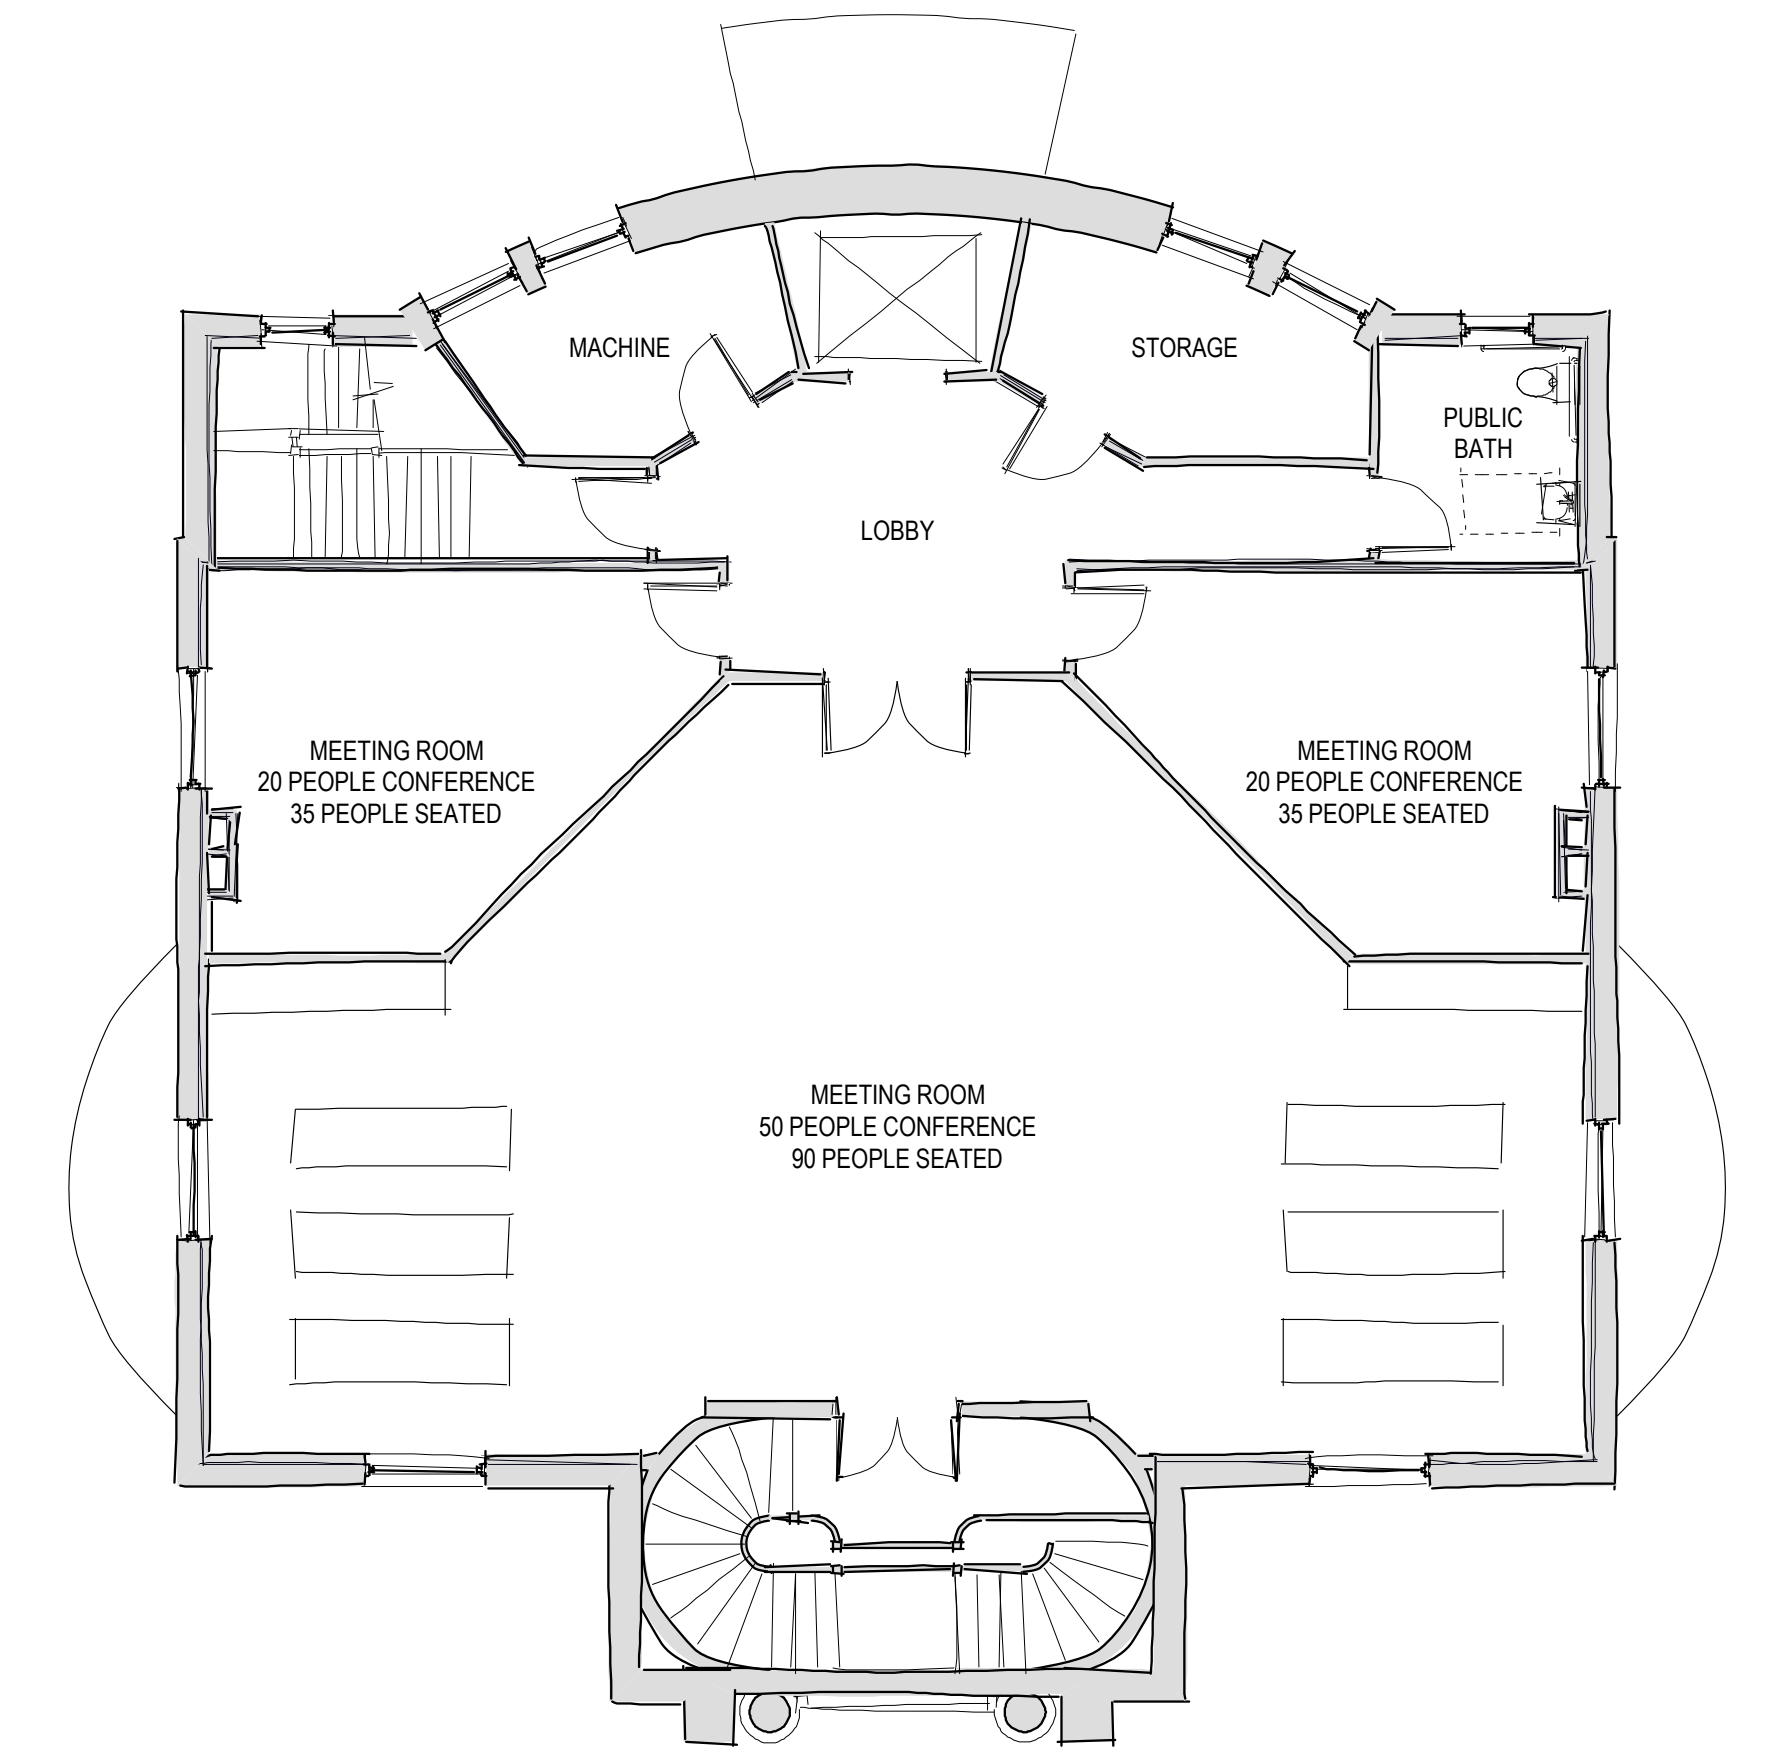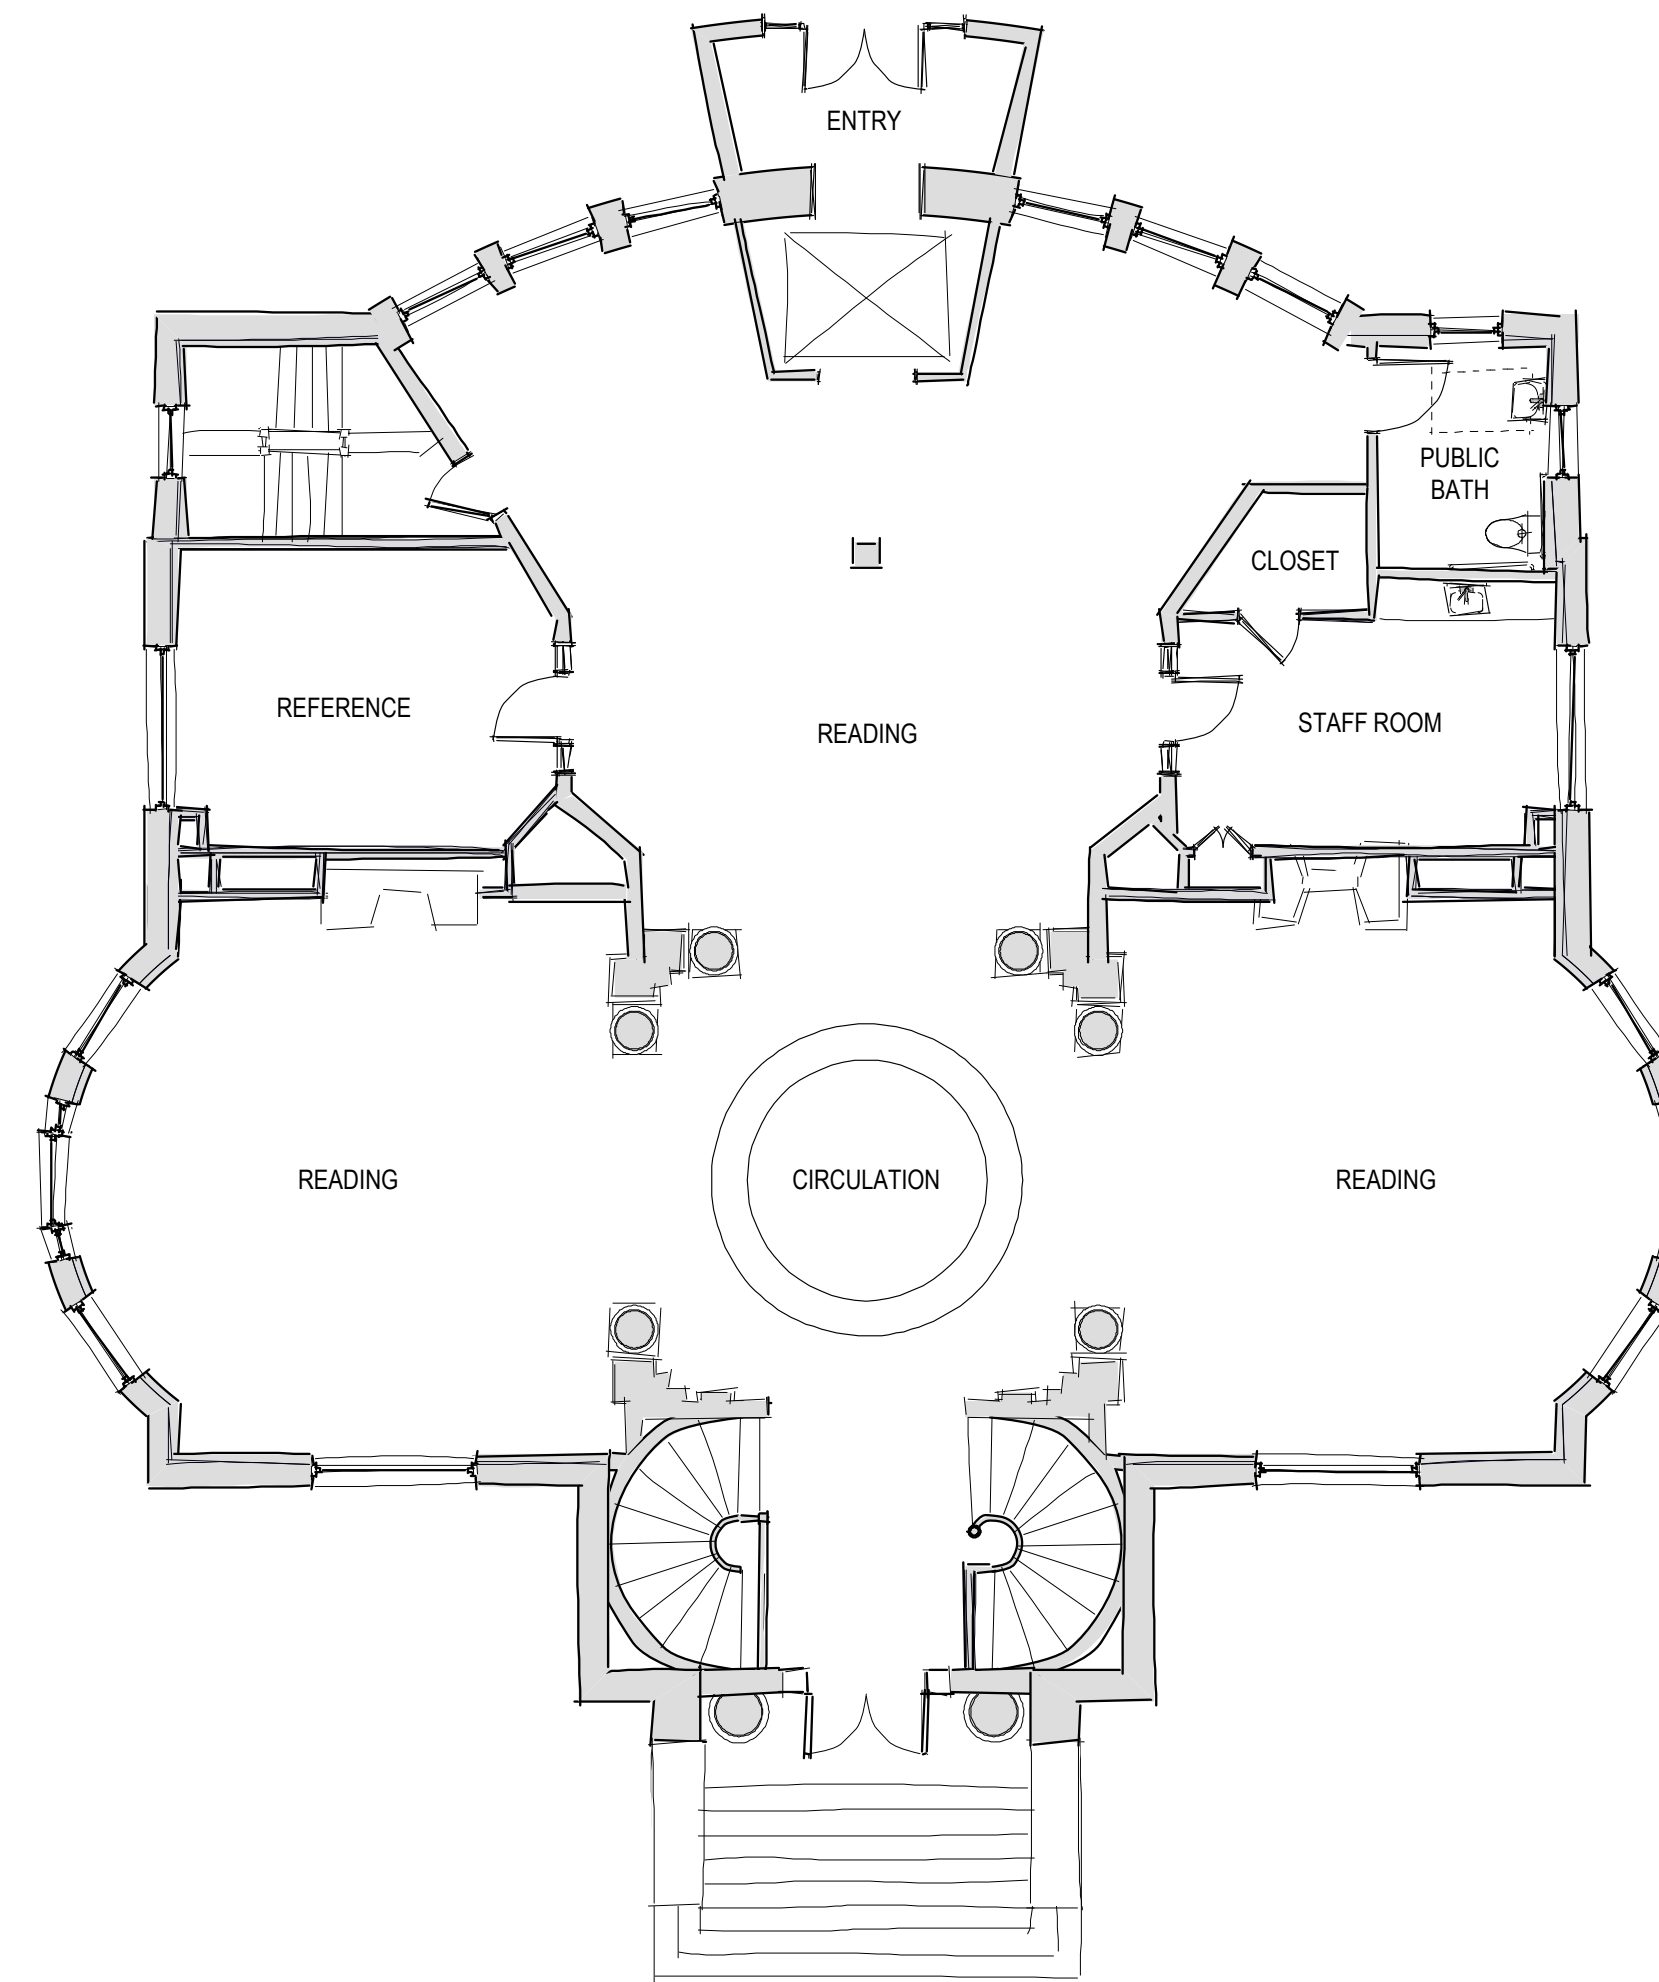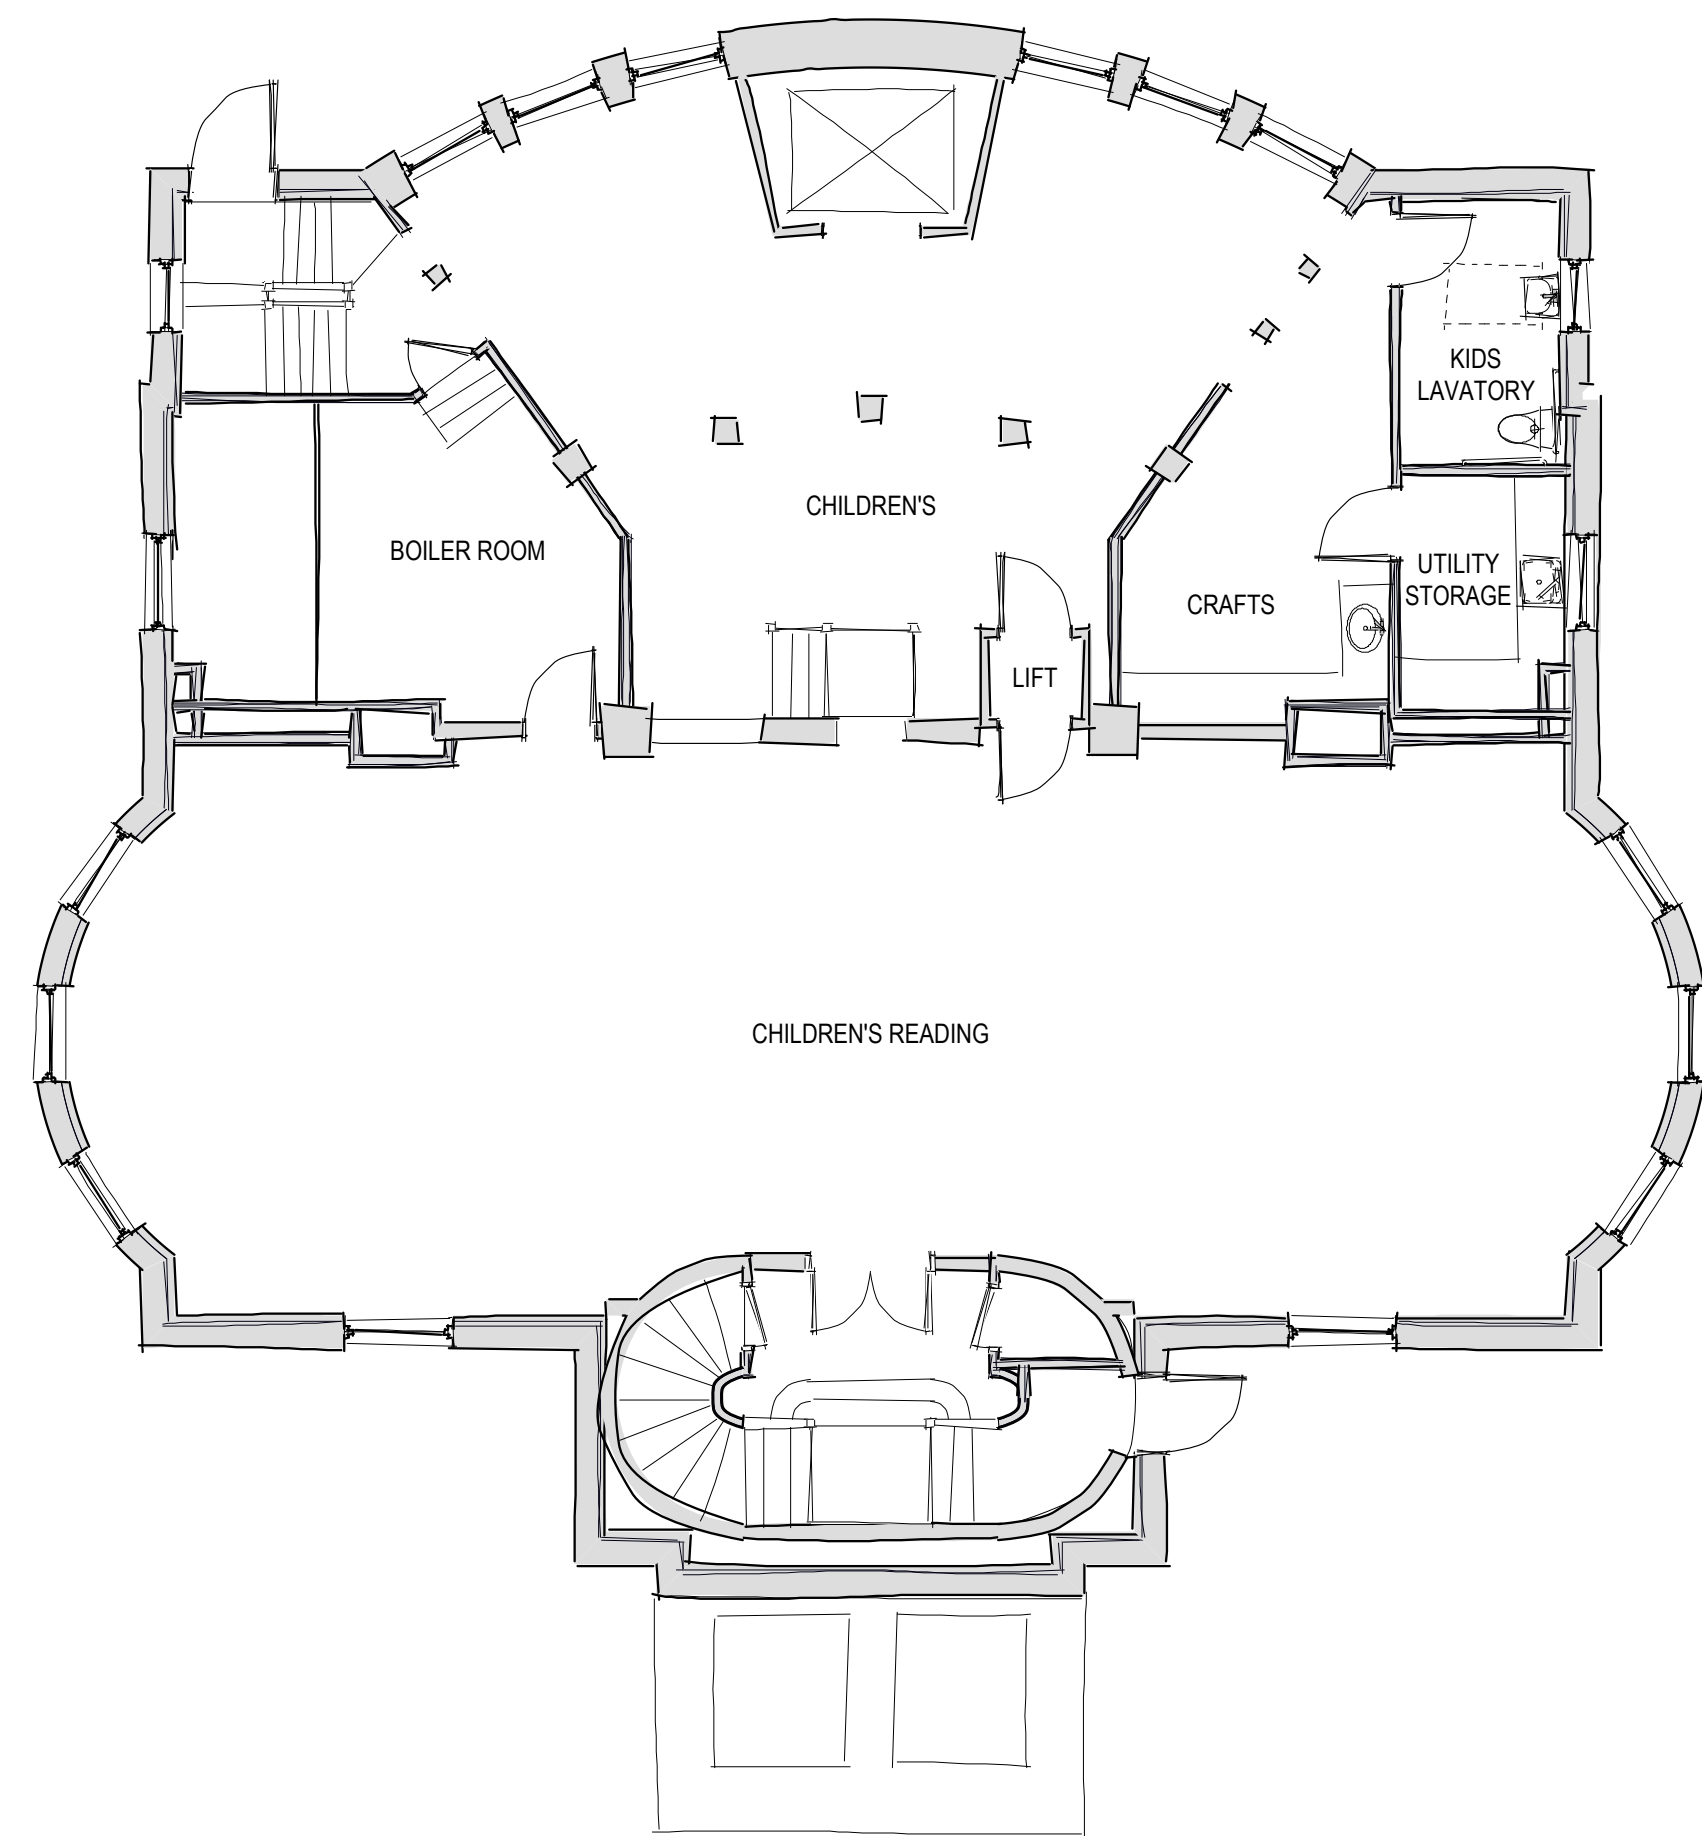

BASEMENT FLOOR PLAN

FIRST FLOOR PLAN

SECOND FLOOR PLAN

# WEST BRANCH LIBRARY CONCEPTUAL LAYOUTS

1/8" = 1'-0" ON ORIGINAL  
0 2 4 8


## FLOOR PLANS OPTION C



PROGRESS  
3 APRIL 2012  
NOT FOR CONSTRUCTION  
TBA PROJECT # 1177

**TBA ARCHITECTS, INC.**  
ARCHITECTURE  
PLANNING  
INTERIOR DESIGN  
43 BRADFORD STREET, CONCORD MA, 01742  
TEL (781) 893-5828 FAX (781) 893-5834  
www.tbaarchitects.com



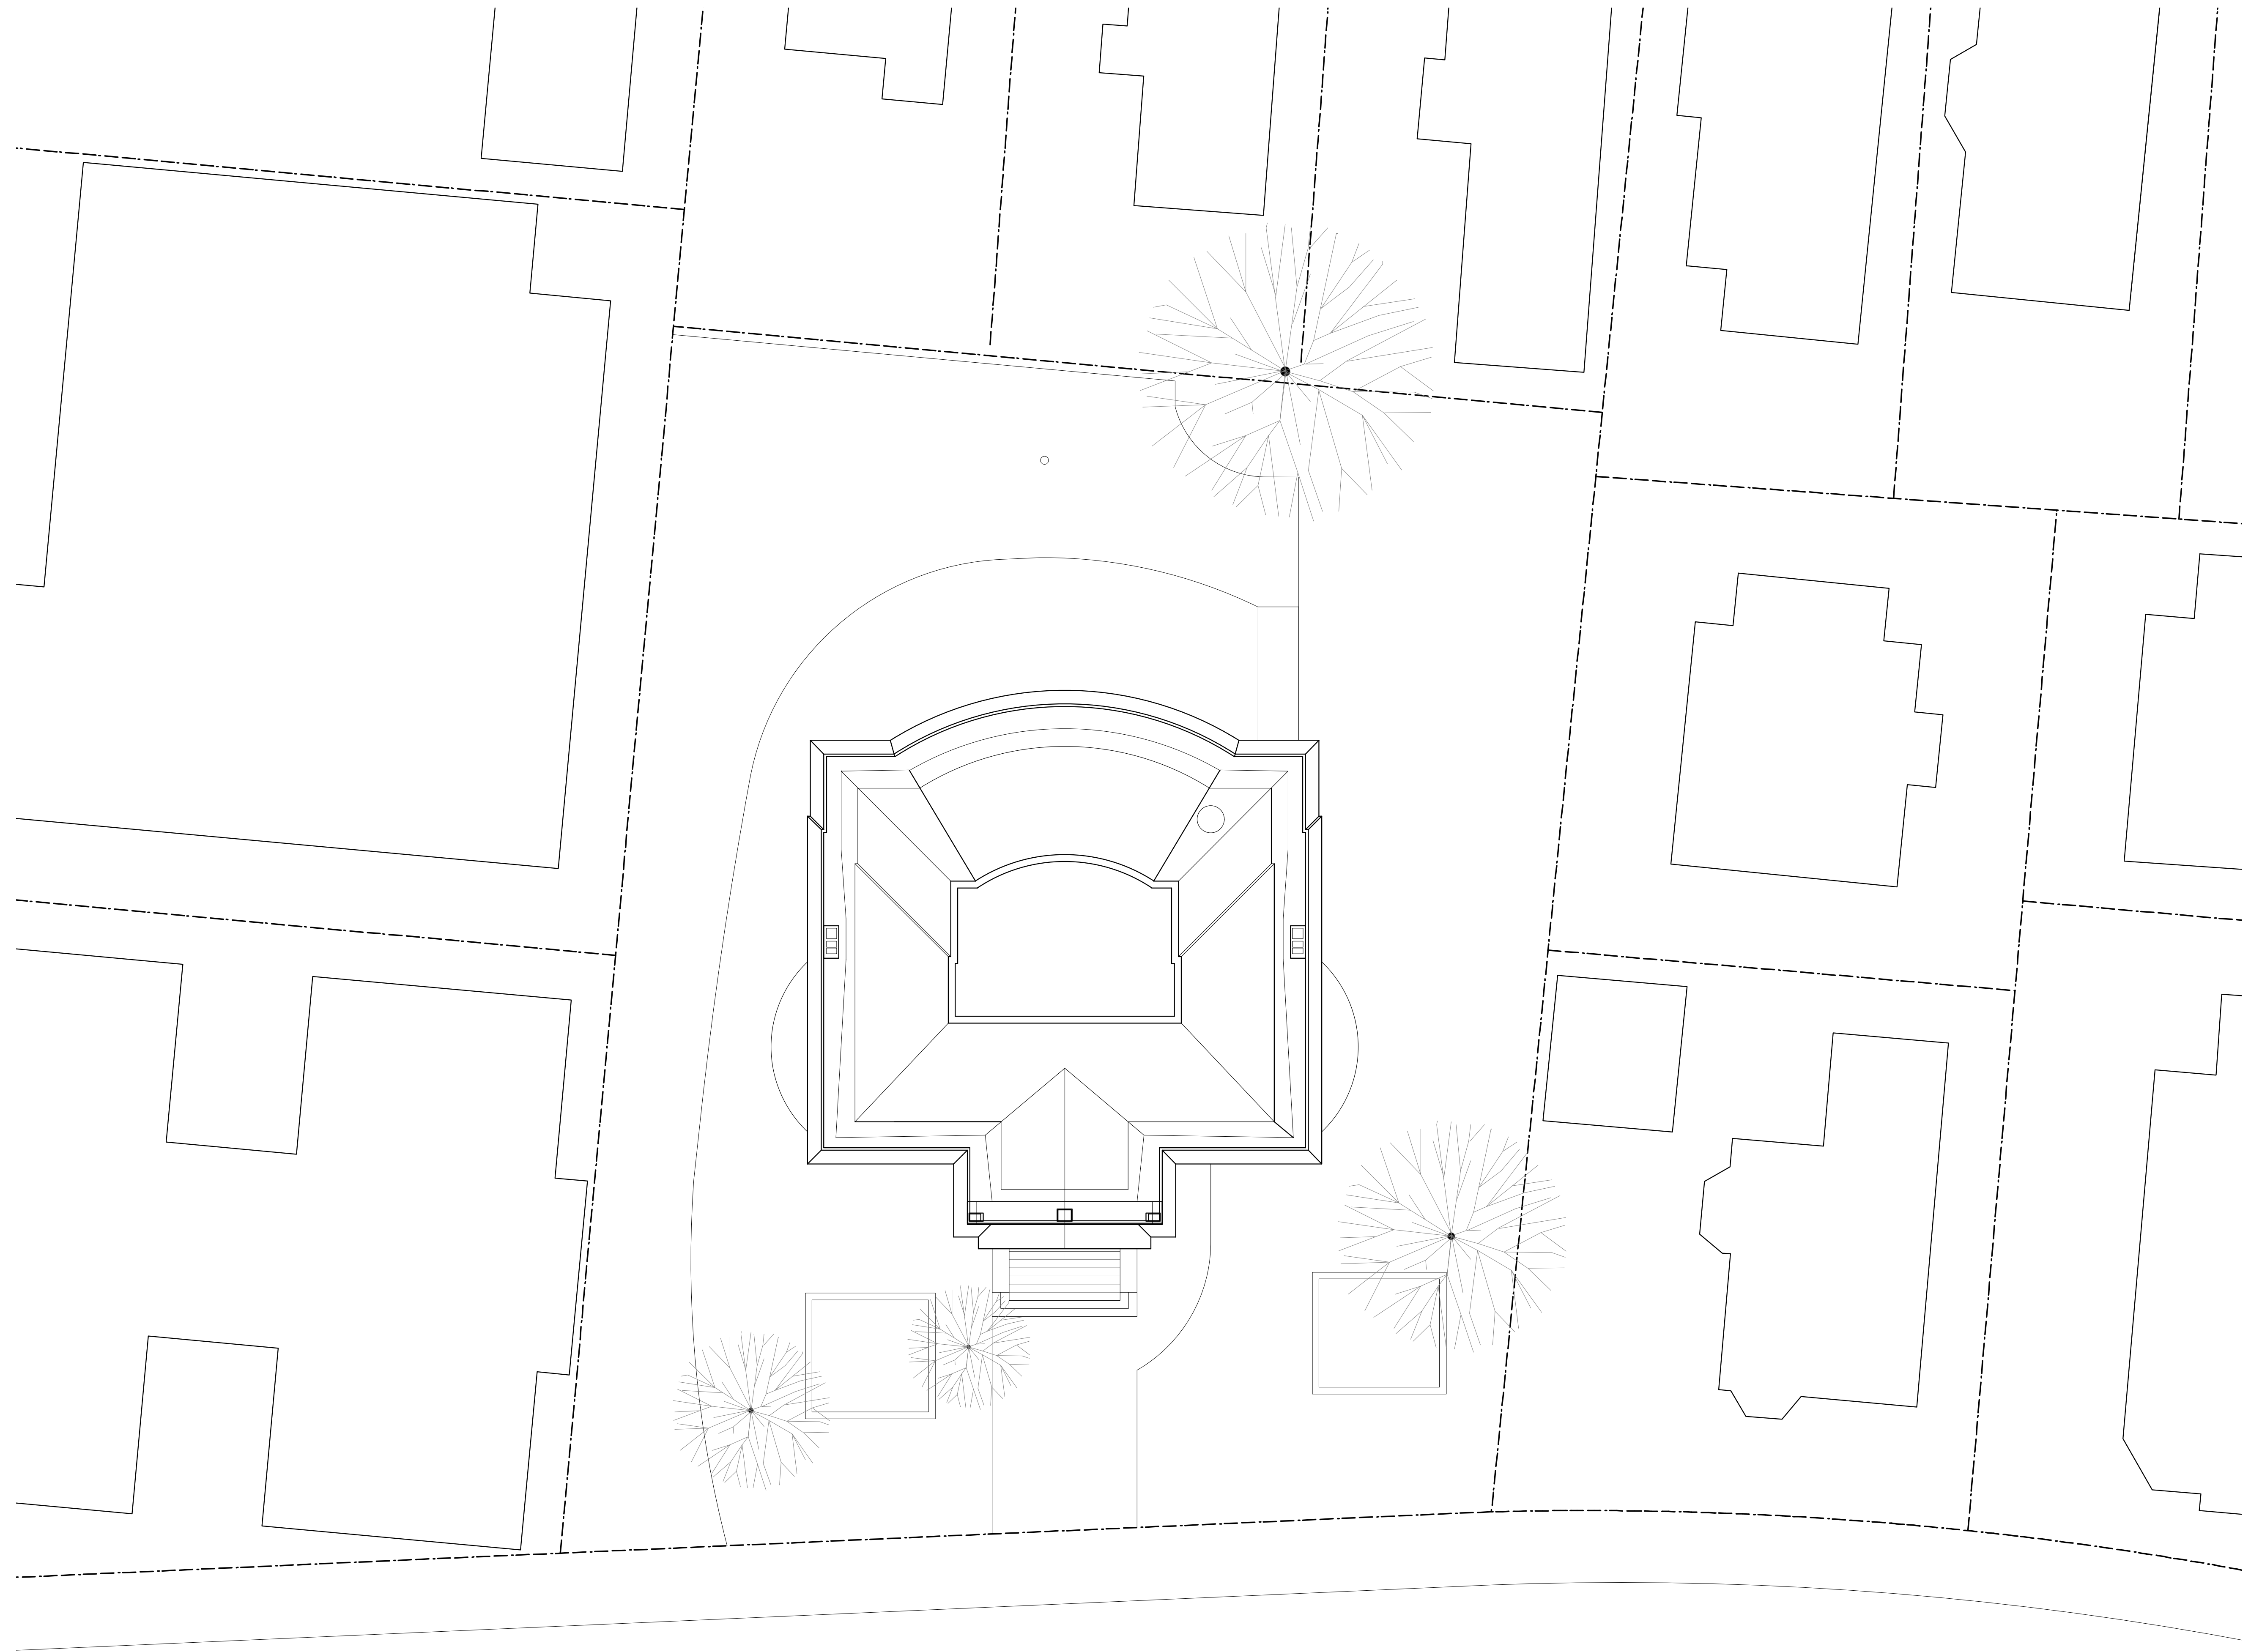

WEST BRANCH LIBRARY  
CONCEPTUAL LAYOUTS

1" = 10'-0" ON ORIGINAL  
0 5 10




EXISTING SITE PLAN



PROGRESS  
3 APRIL 2012  
NOT FOR CONSTRUCTION  
TBA PROJECT # 1177

TBA ARCHITECTS, INC.  
ARCHITECTURE  
PLANNING  
INTERIOR DESIGN  
43 BRADFORD STREET, CONCORD MA, 01742  
TEL (781) 893-5828 FAX (781) 893-5834  
www.tbaarchitects.com



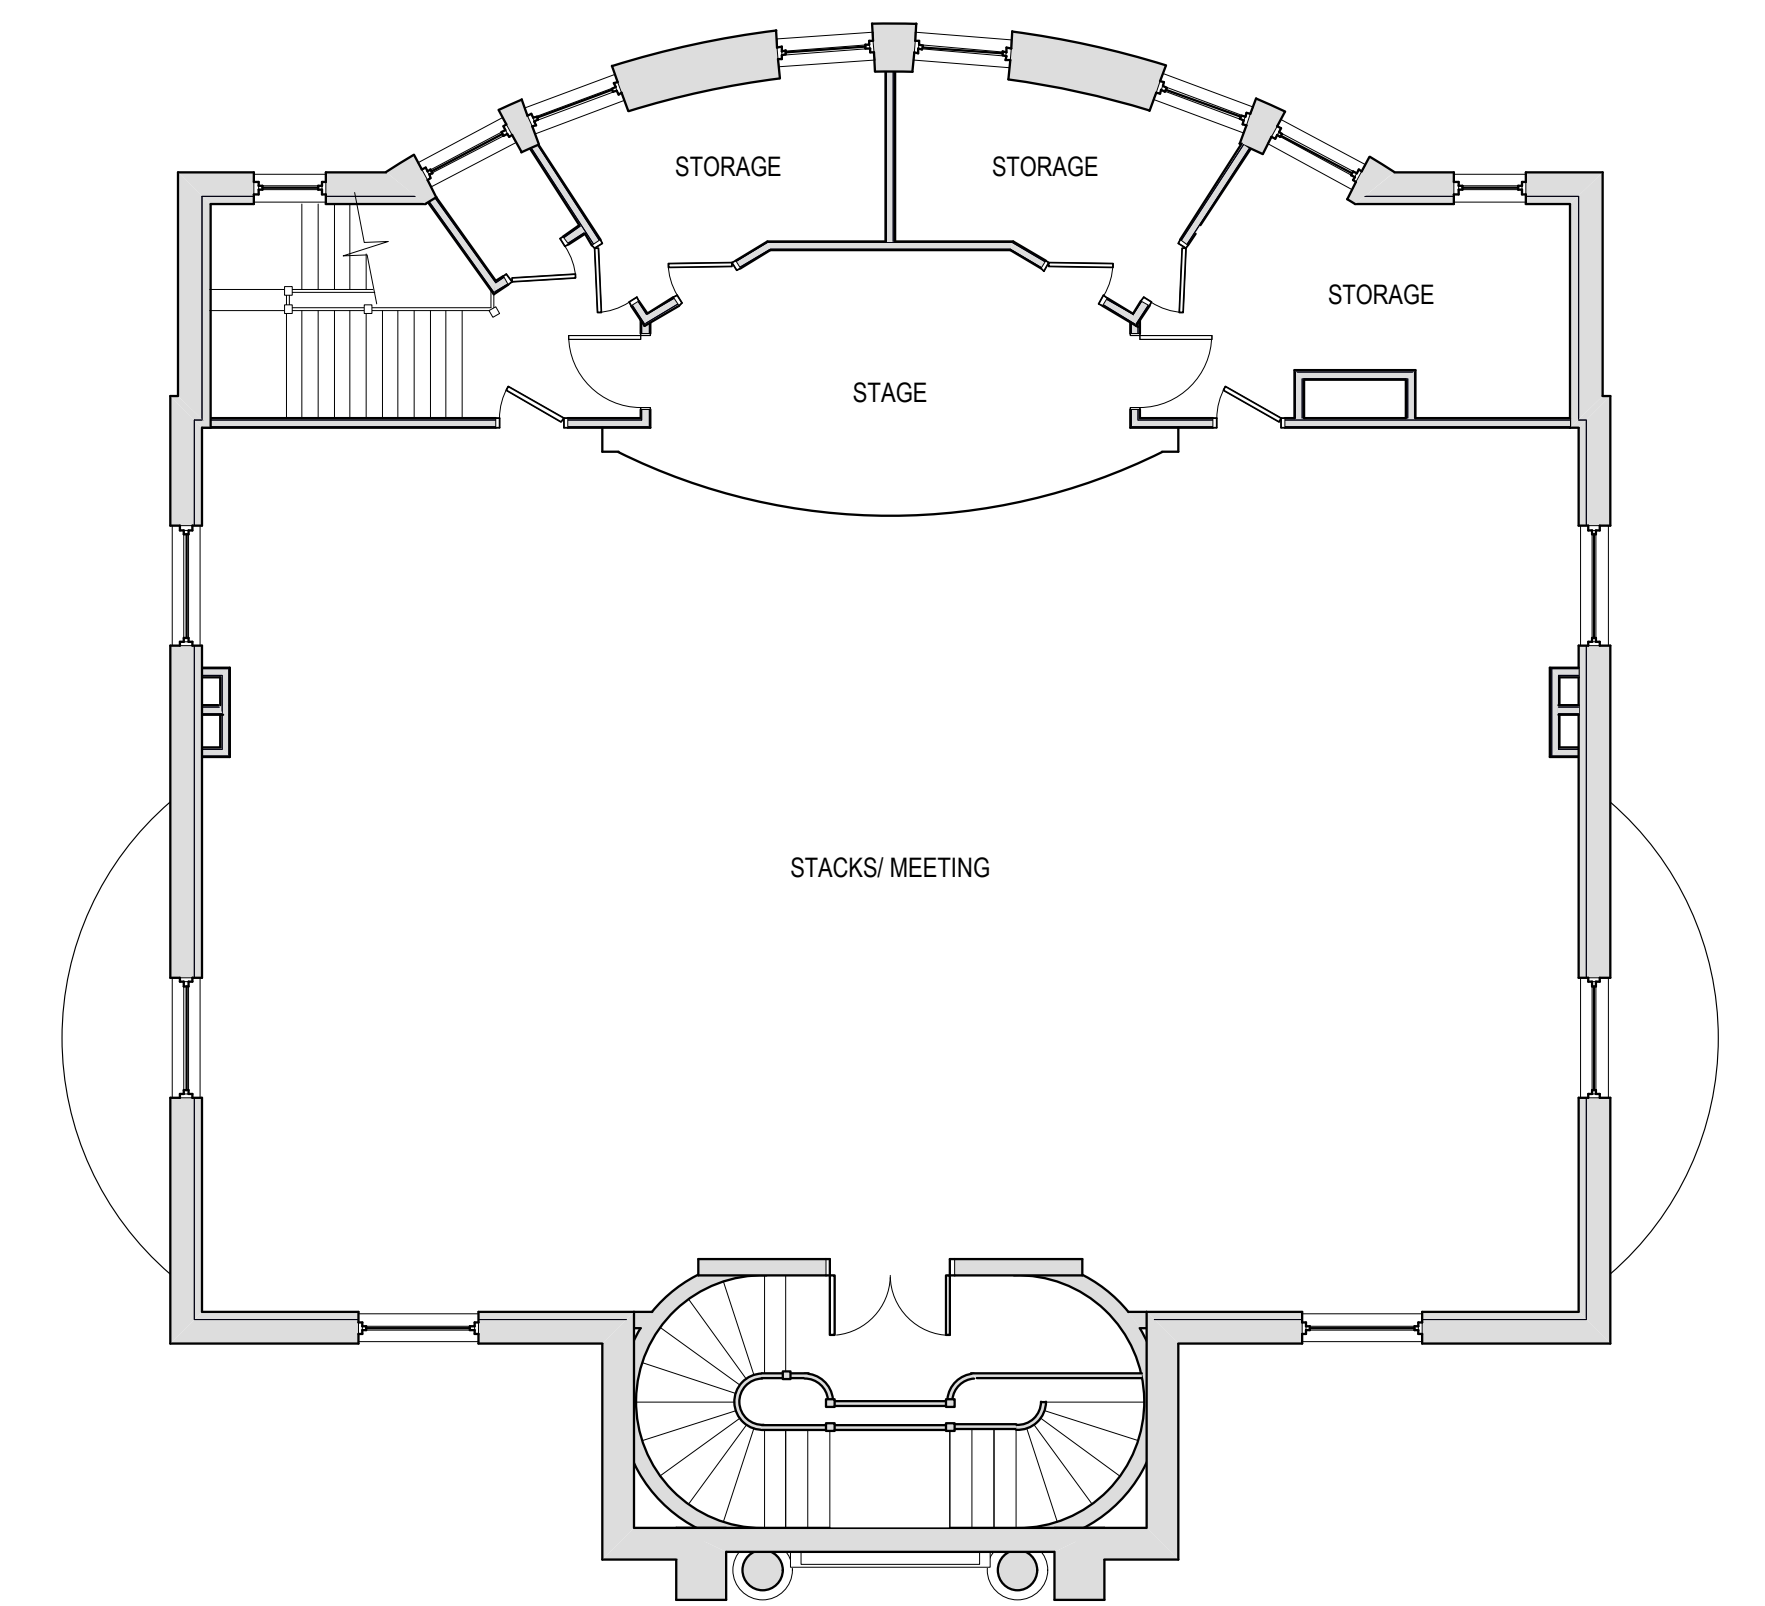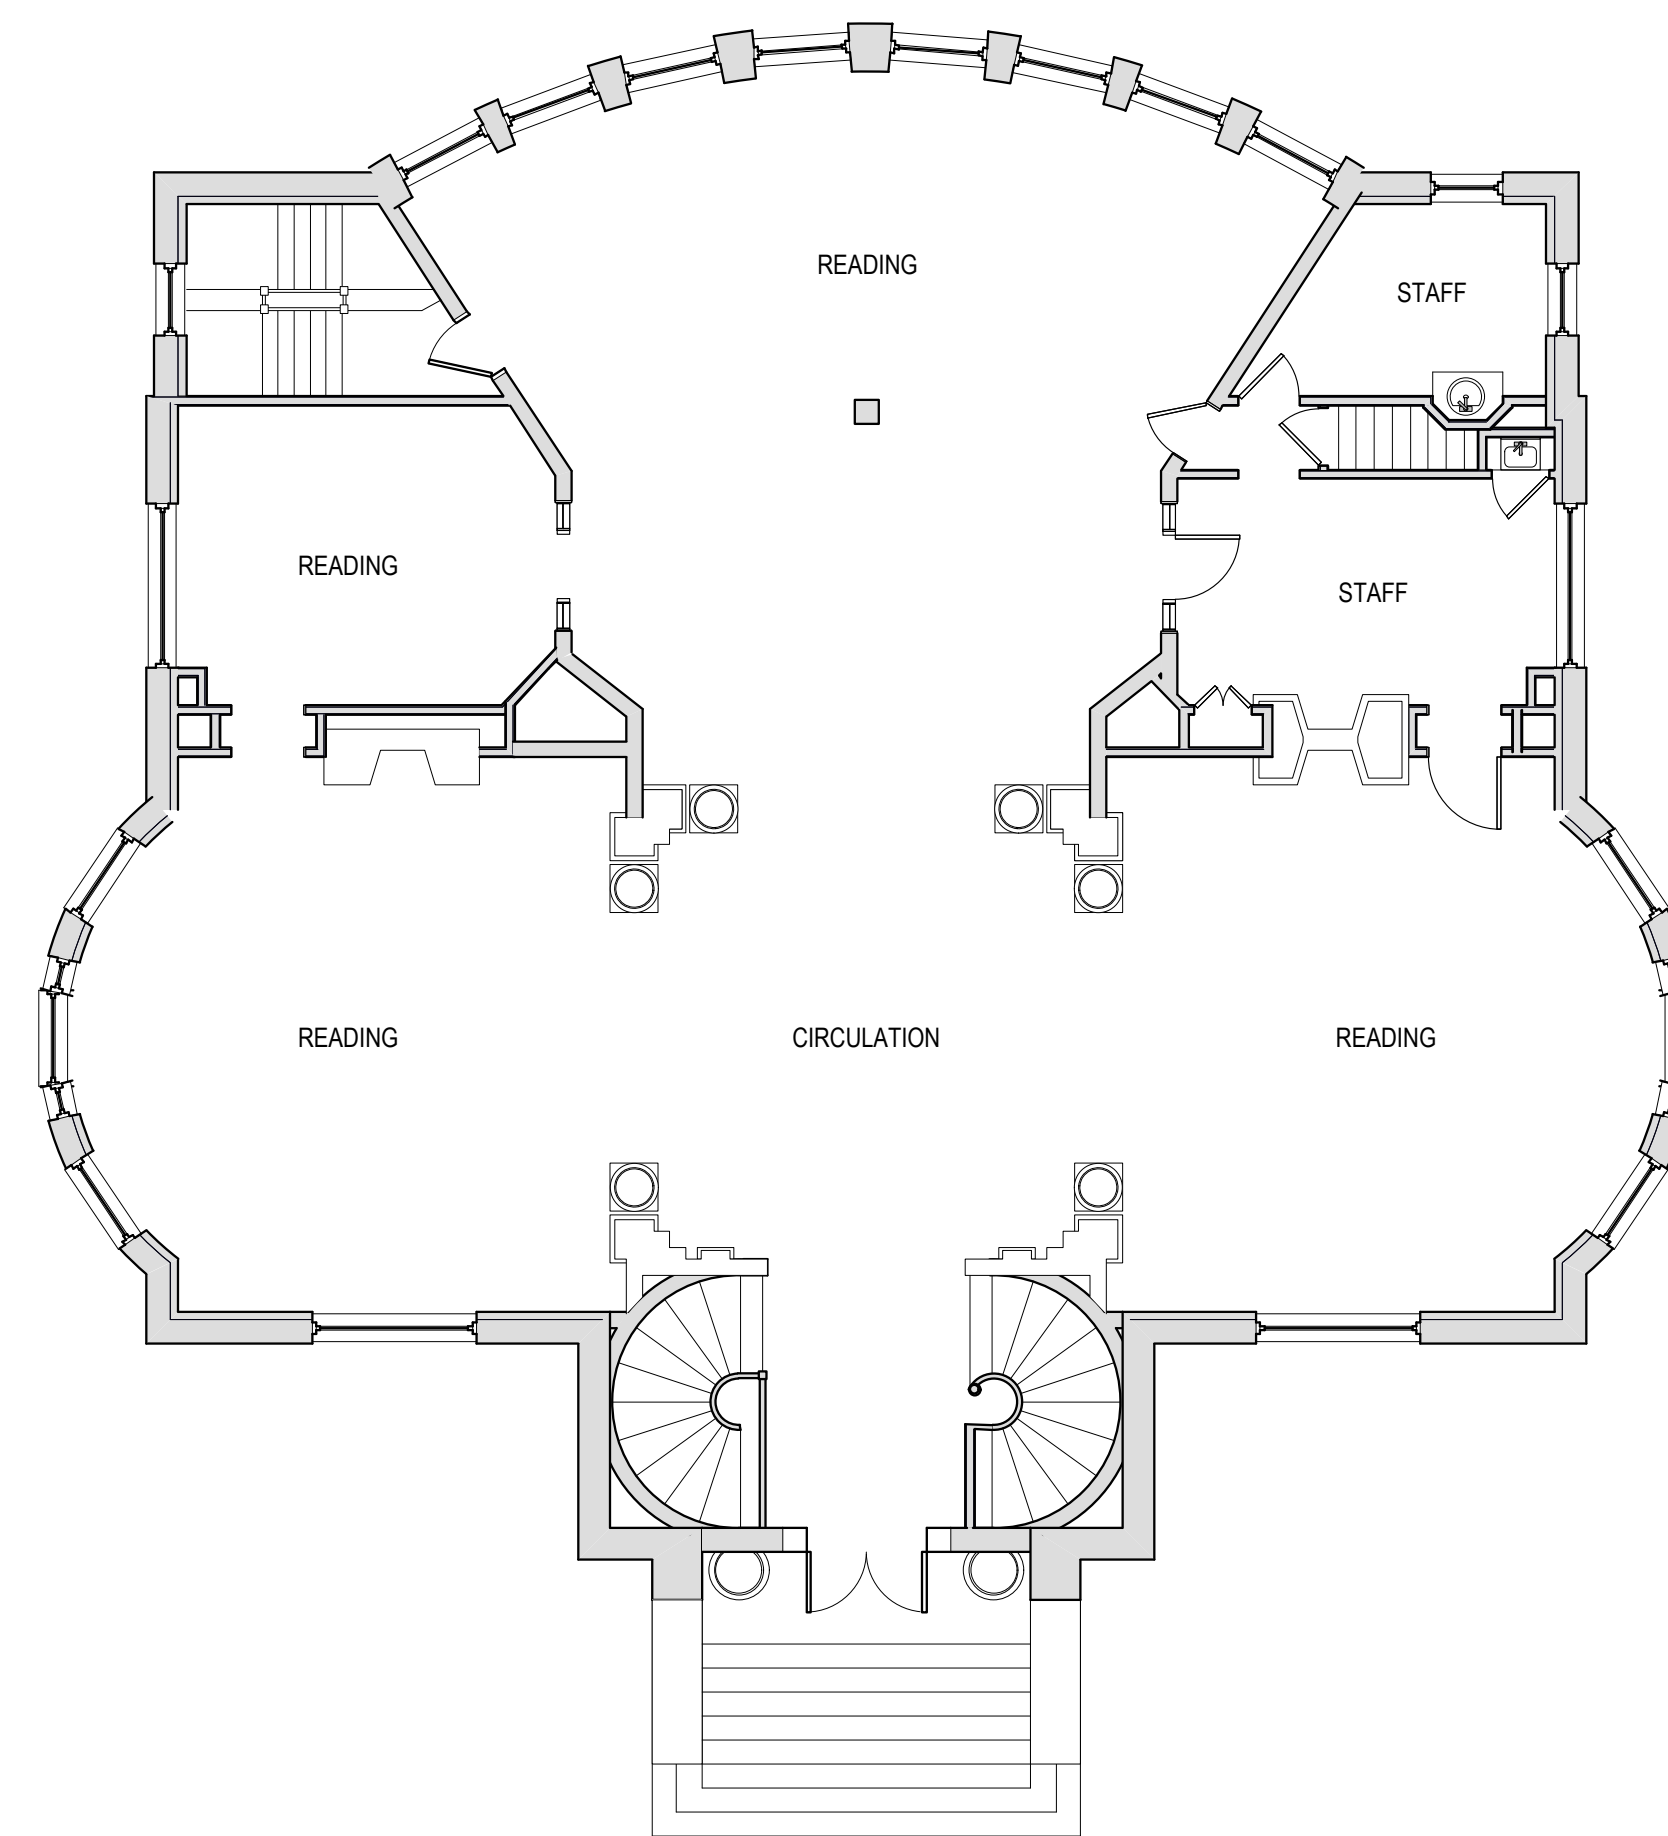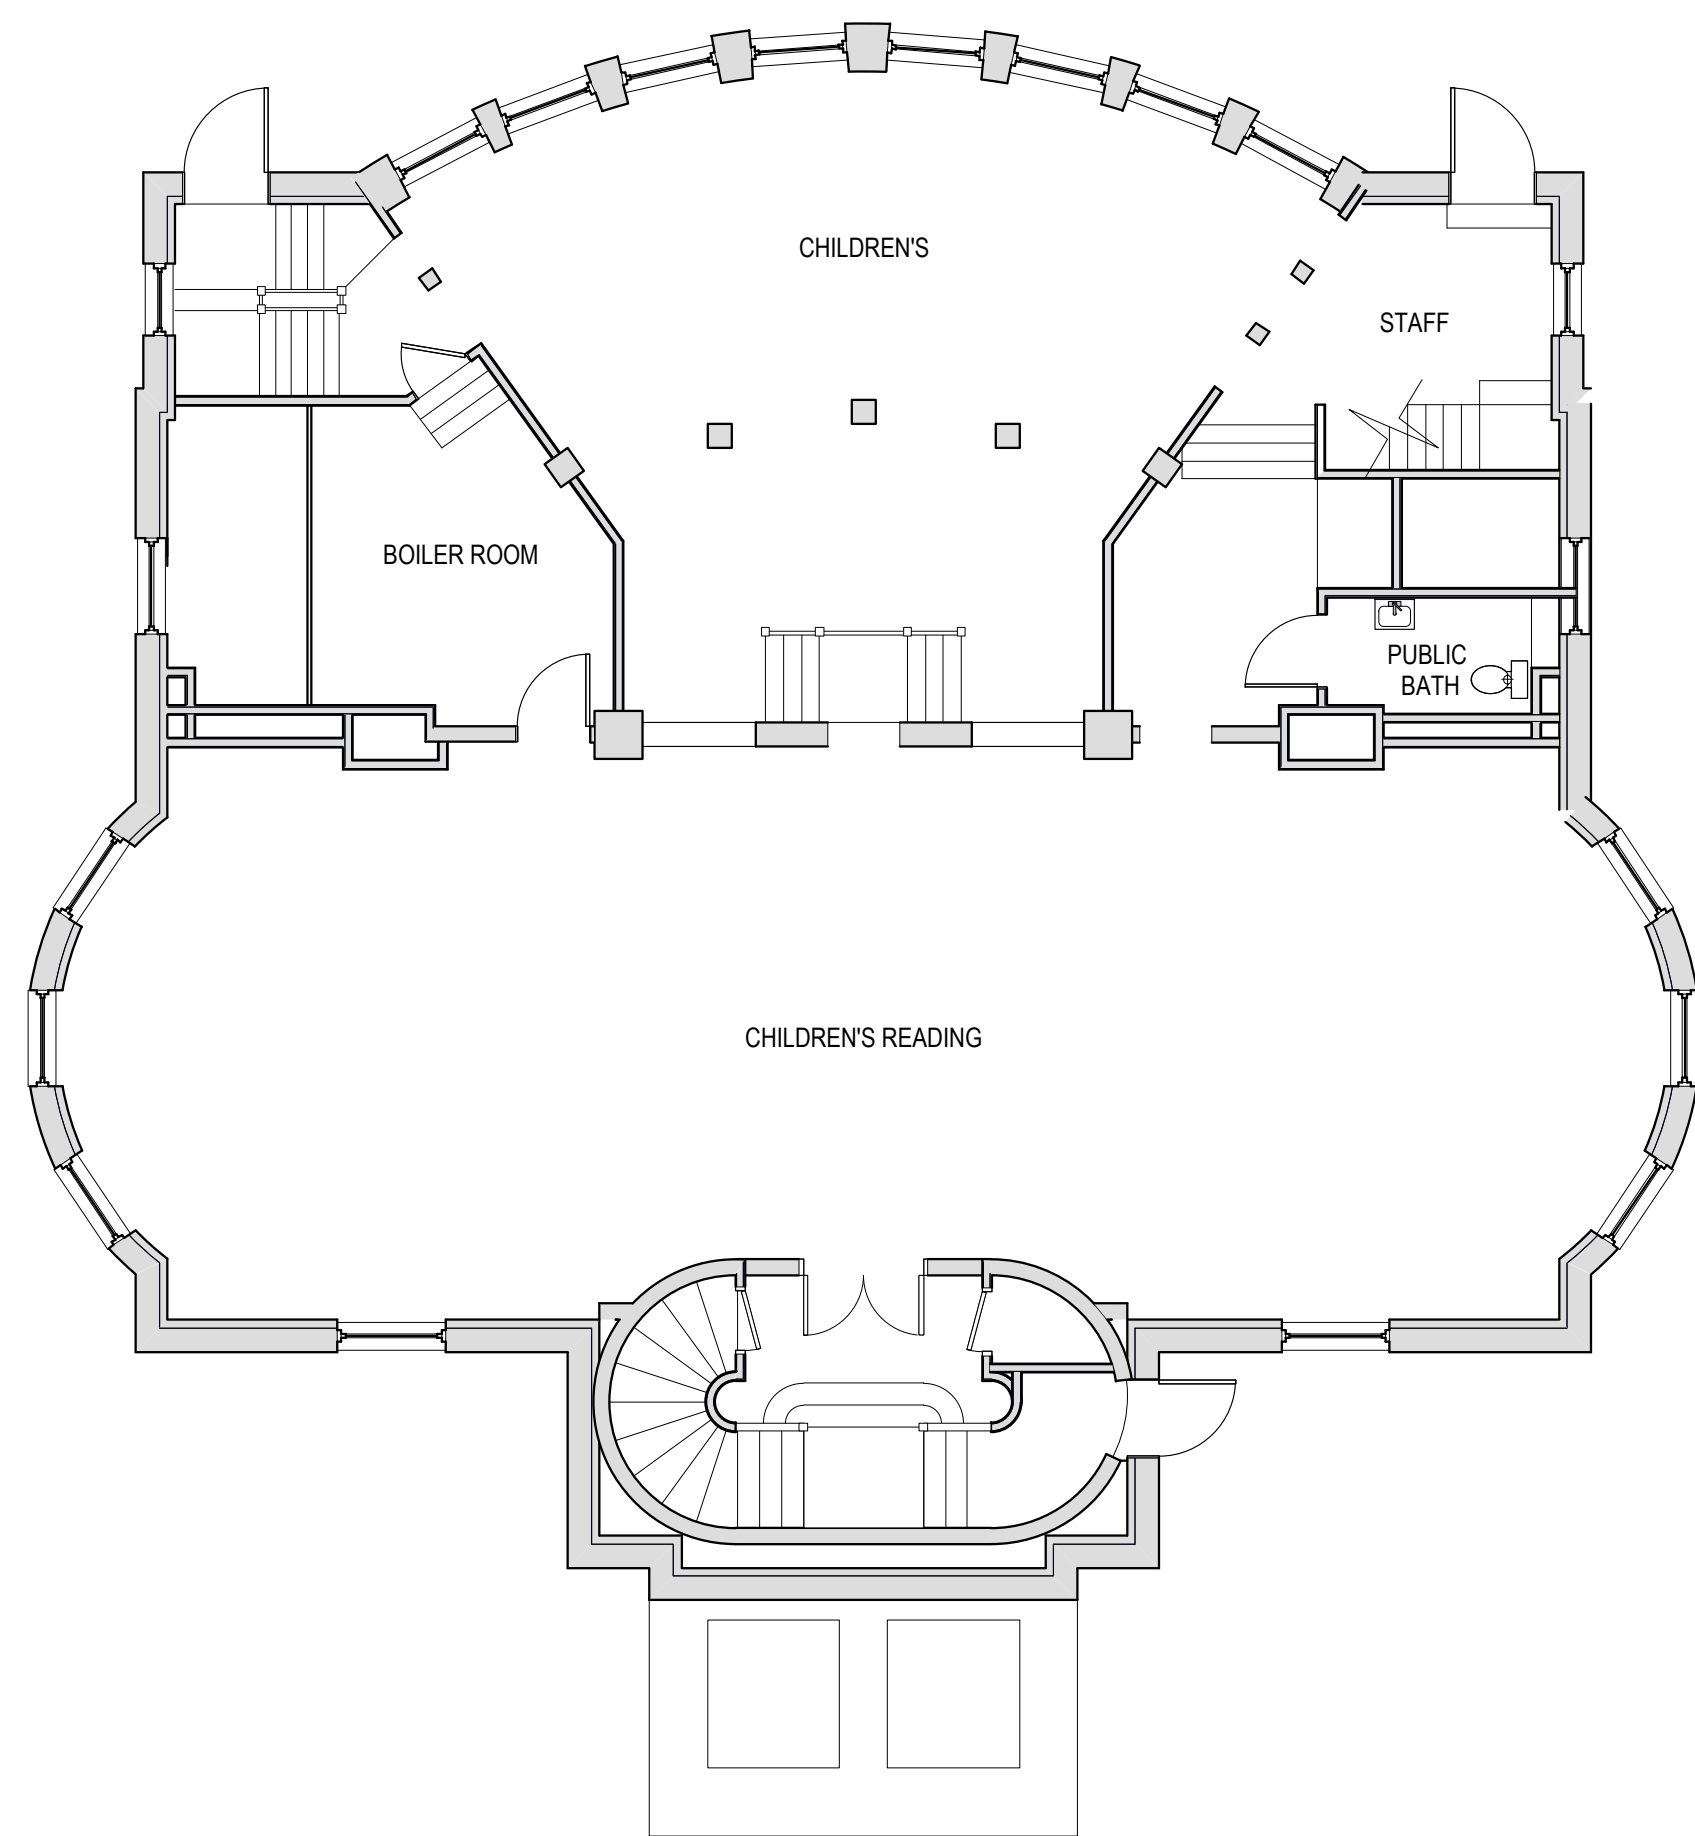

BASEMENT FLOOR PLAN

FIRST FLOOR PLAN

SECOND FLOOR PLAN

# WEST BRANCH LIBRARY CONCEPTUAL LAYOUTS

1/8" = 1'-0" ON ORIGINAL  
0 2 4 8

## EXISTING FLOOR PLANS



PROGRESS  
3 APRIL 2012  
NOT FOR CONSTRUCTION  
TBA PROJECT # 1177

**TBA ARCHITECTS, INC.**  
ARCHITECTURE  
PLANNING  
INTERIOR DESIGN  
43 BRADFORD STREET, CONCORD MA, 01742  
TEL (781) 893-5828 FAX (781) 893-5834  
www.tbaarchitects.com

